

REQUEST FOR BIDDING INTERPRETATION (RFBI)

(Email no later than December 17, 2024, 5:00 p.m.)

To: Sagar Gupta, Project Director
Project Management and Development Branch
Real Estate Services Division
Phone: 916-591-2691

Email: sagar.gupta@dgs.ca.gov

PMDB RFBI No.: 14
Requestor RFBI No.: 10
Request Date: Dec. 17, 2024
From (Bidder): Preston Pipelines Infrastructure LLC

Contact: Chad Hutchinson
Phone: 209.649.5982
Fax: 916.386.7531
Email: chutchinson@prestonpipelines.com

All RFBI's received prior to deadline identified above, and responses from the State will be published on <http://www.caleprocure.ca.gov>. Click on "Start Search." In the event name field, enter the project number and click search. While viewing the Event Details, click on "View Event Package" to view RFBI responses.

Project No.: 000000000008666
Project Name: DSH-Coalinga Hydronic Loop Replacement
Location: Coalinga, CA

Drawing Reference: C - 4.1 Project Manual Reference: 23 20 16

Question: Regarding the Cal eProcure system and instructions to access the RFBI responses noted above.

It does not appear that the project has been added to the eProcure system. I attempted to access the project by entering the Project Number into the Name Field. The system responded "no event met the criteria." Please advise if the project has been uploaded to the cProcure system and provide the Event ID#.

Attempt to find the project online

California State Contracts Register

No event met your search criteria. Please change your search criteria and try again

Event Name

Event ID

000000000008666

Response: Since the bidding process is informal, the project might not be advertised on Cal eProcure system. Please reach out to OBAS and cc PD for any inquiries:





OBAS: Hector.Cavazos@dgs.ca.gov
PD: sagar.gupta@dgs.ca.gov

Bidder's Authorized Signature: _____

[] Check here if additional pages attached

Page 1 of _____

CAD File: C:\Users\bekang\OneDrive - Bureau Veritas\Coalinga\C4.1 Civil Details.dwg Plot Date: Jun 23, 2023 4:53pm Plotted by: bekang

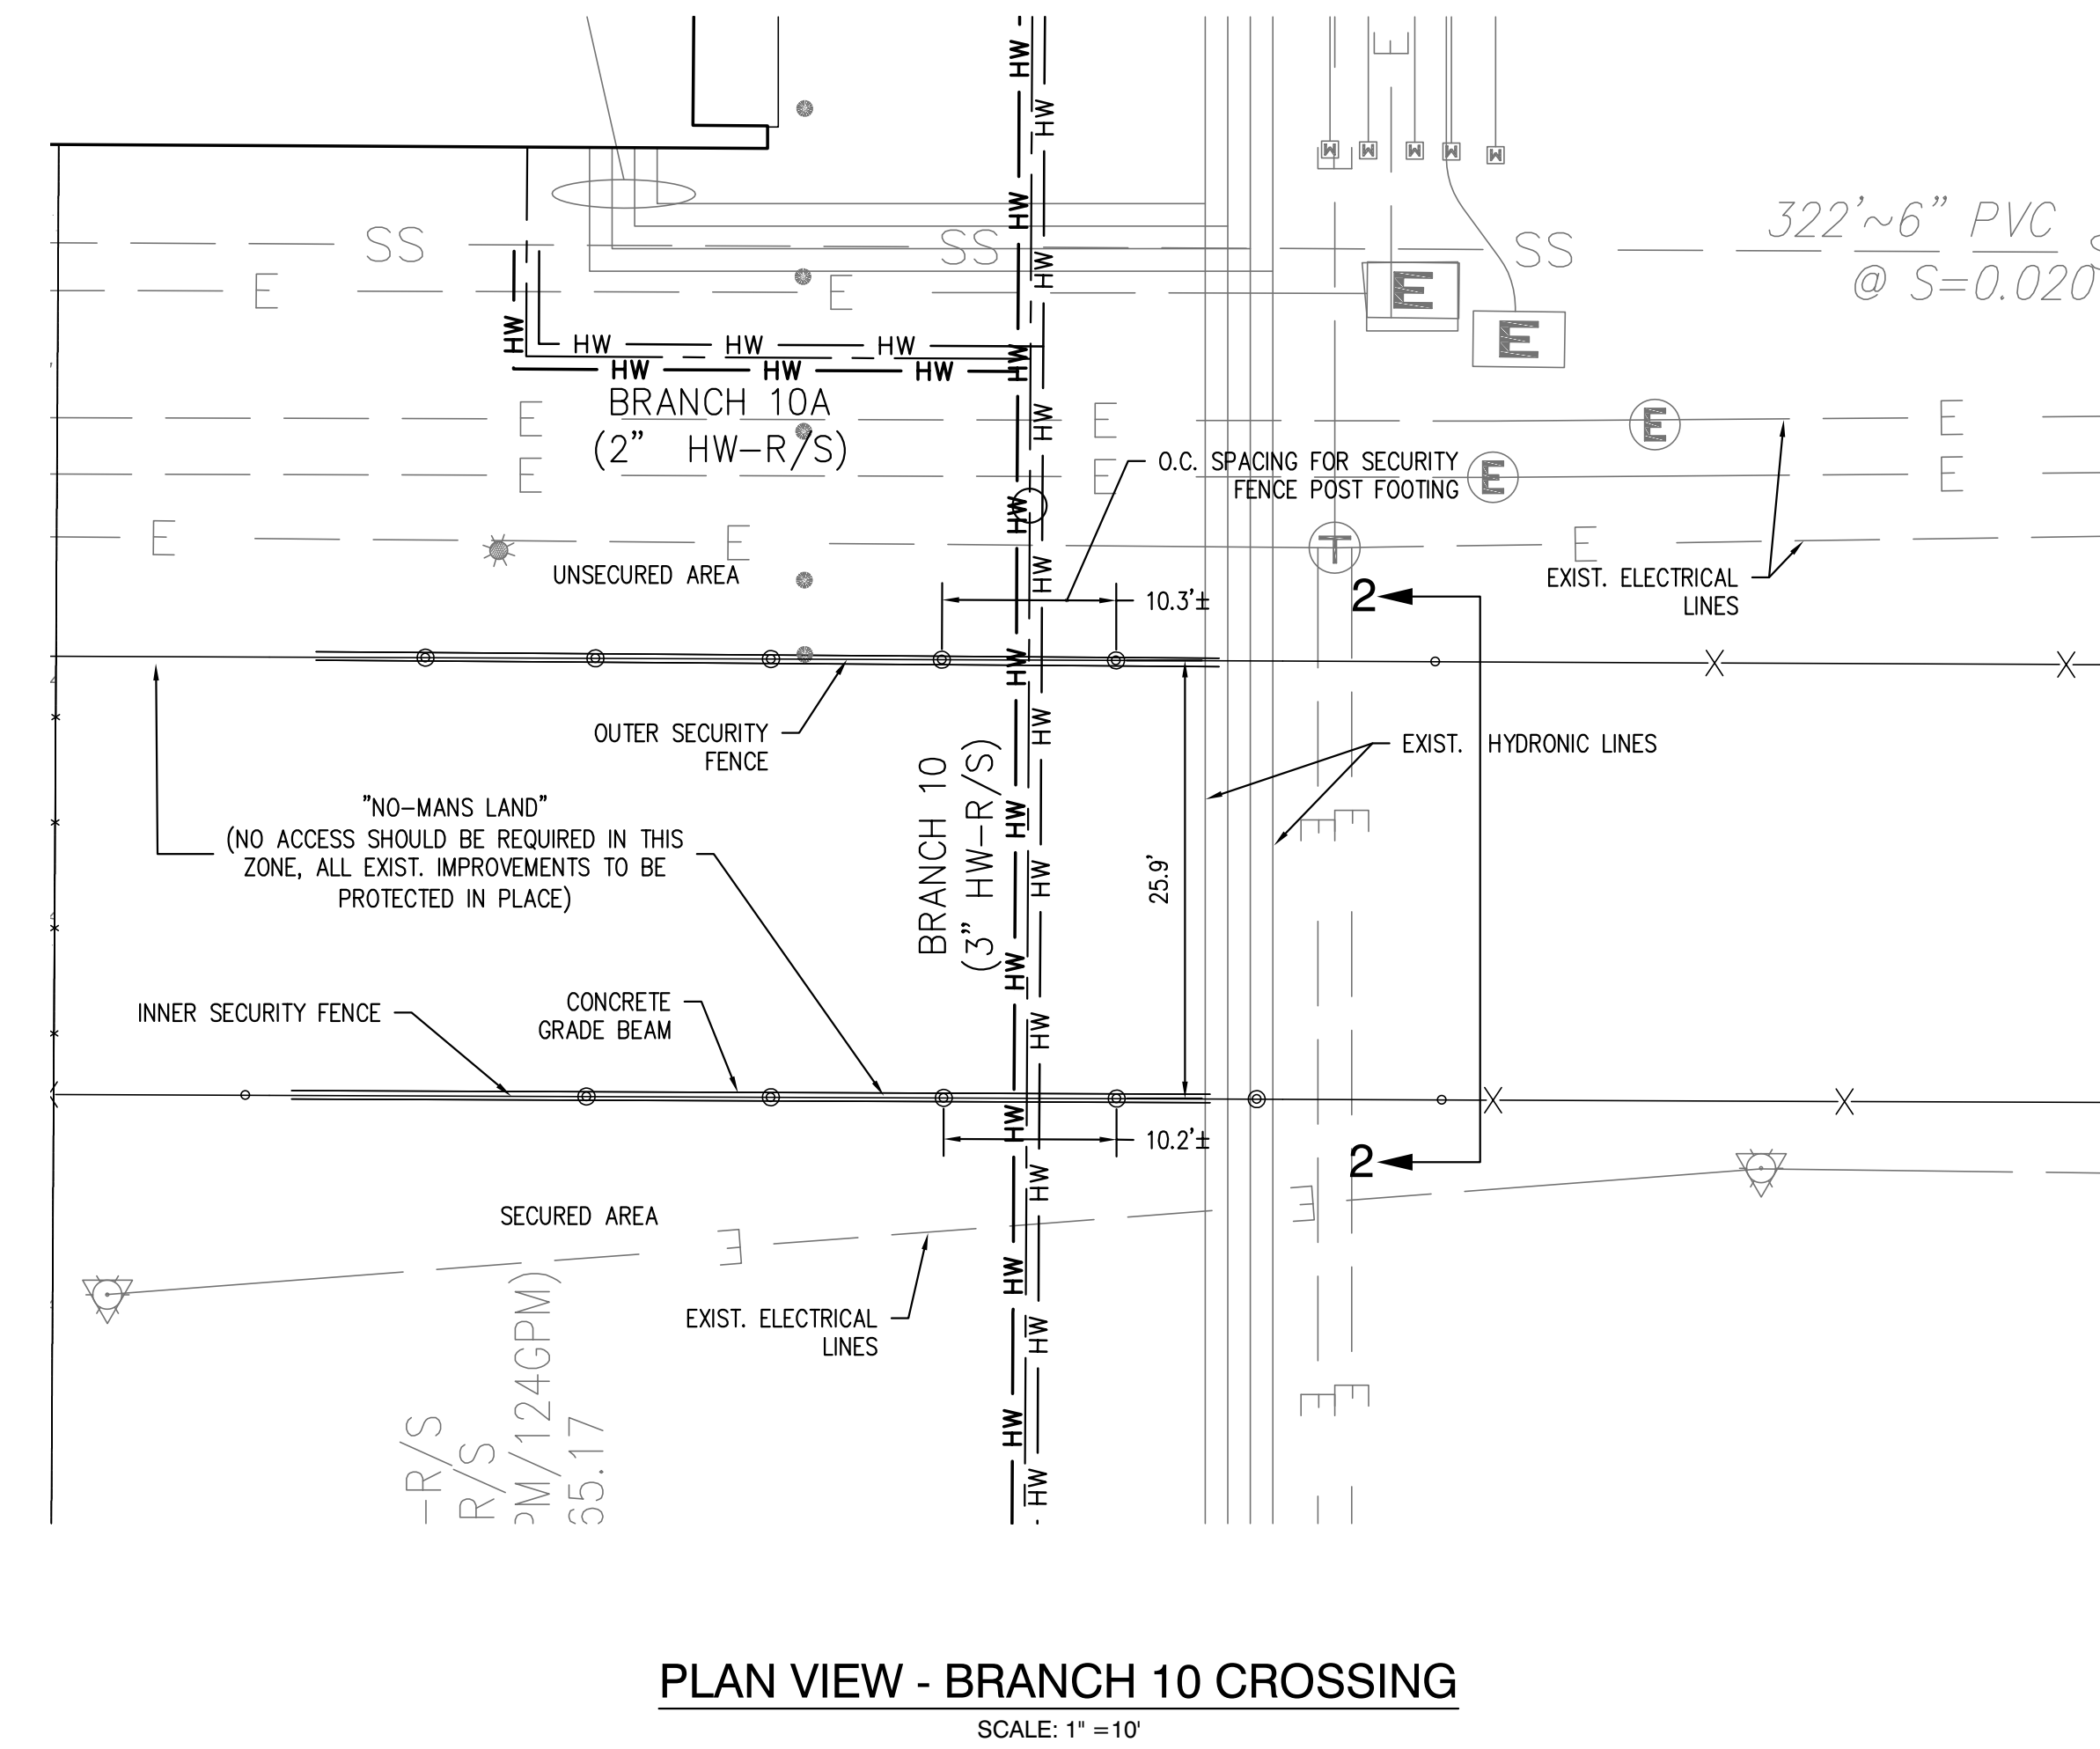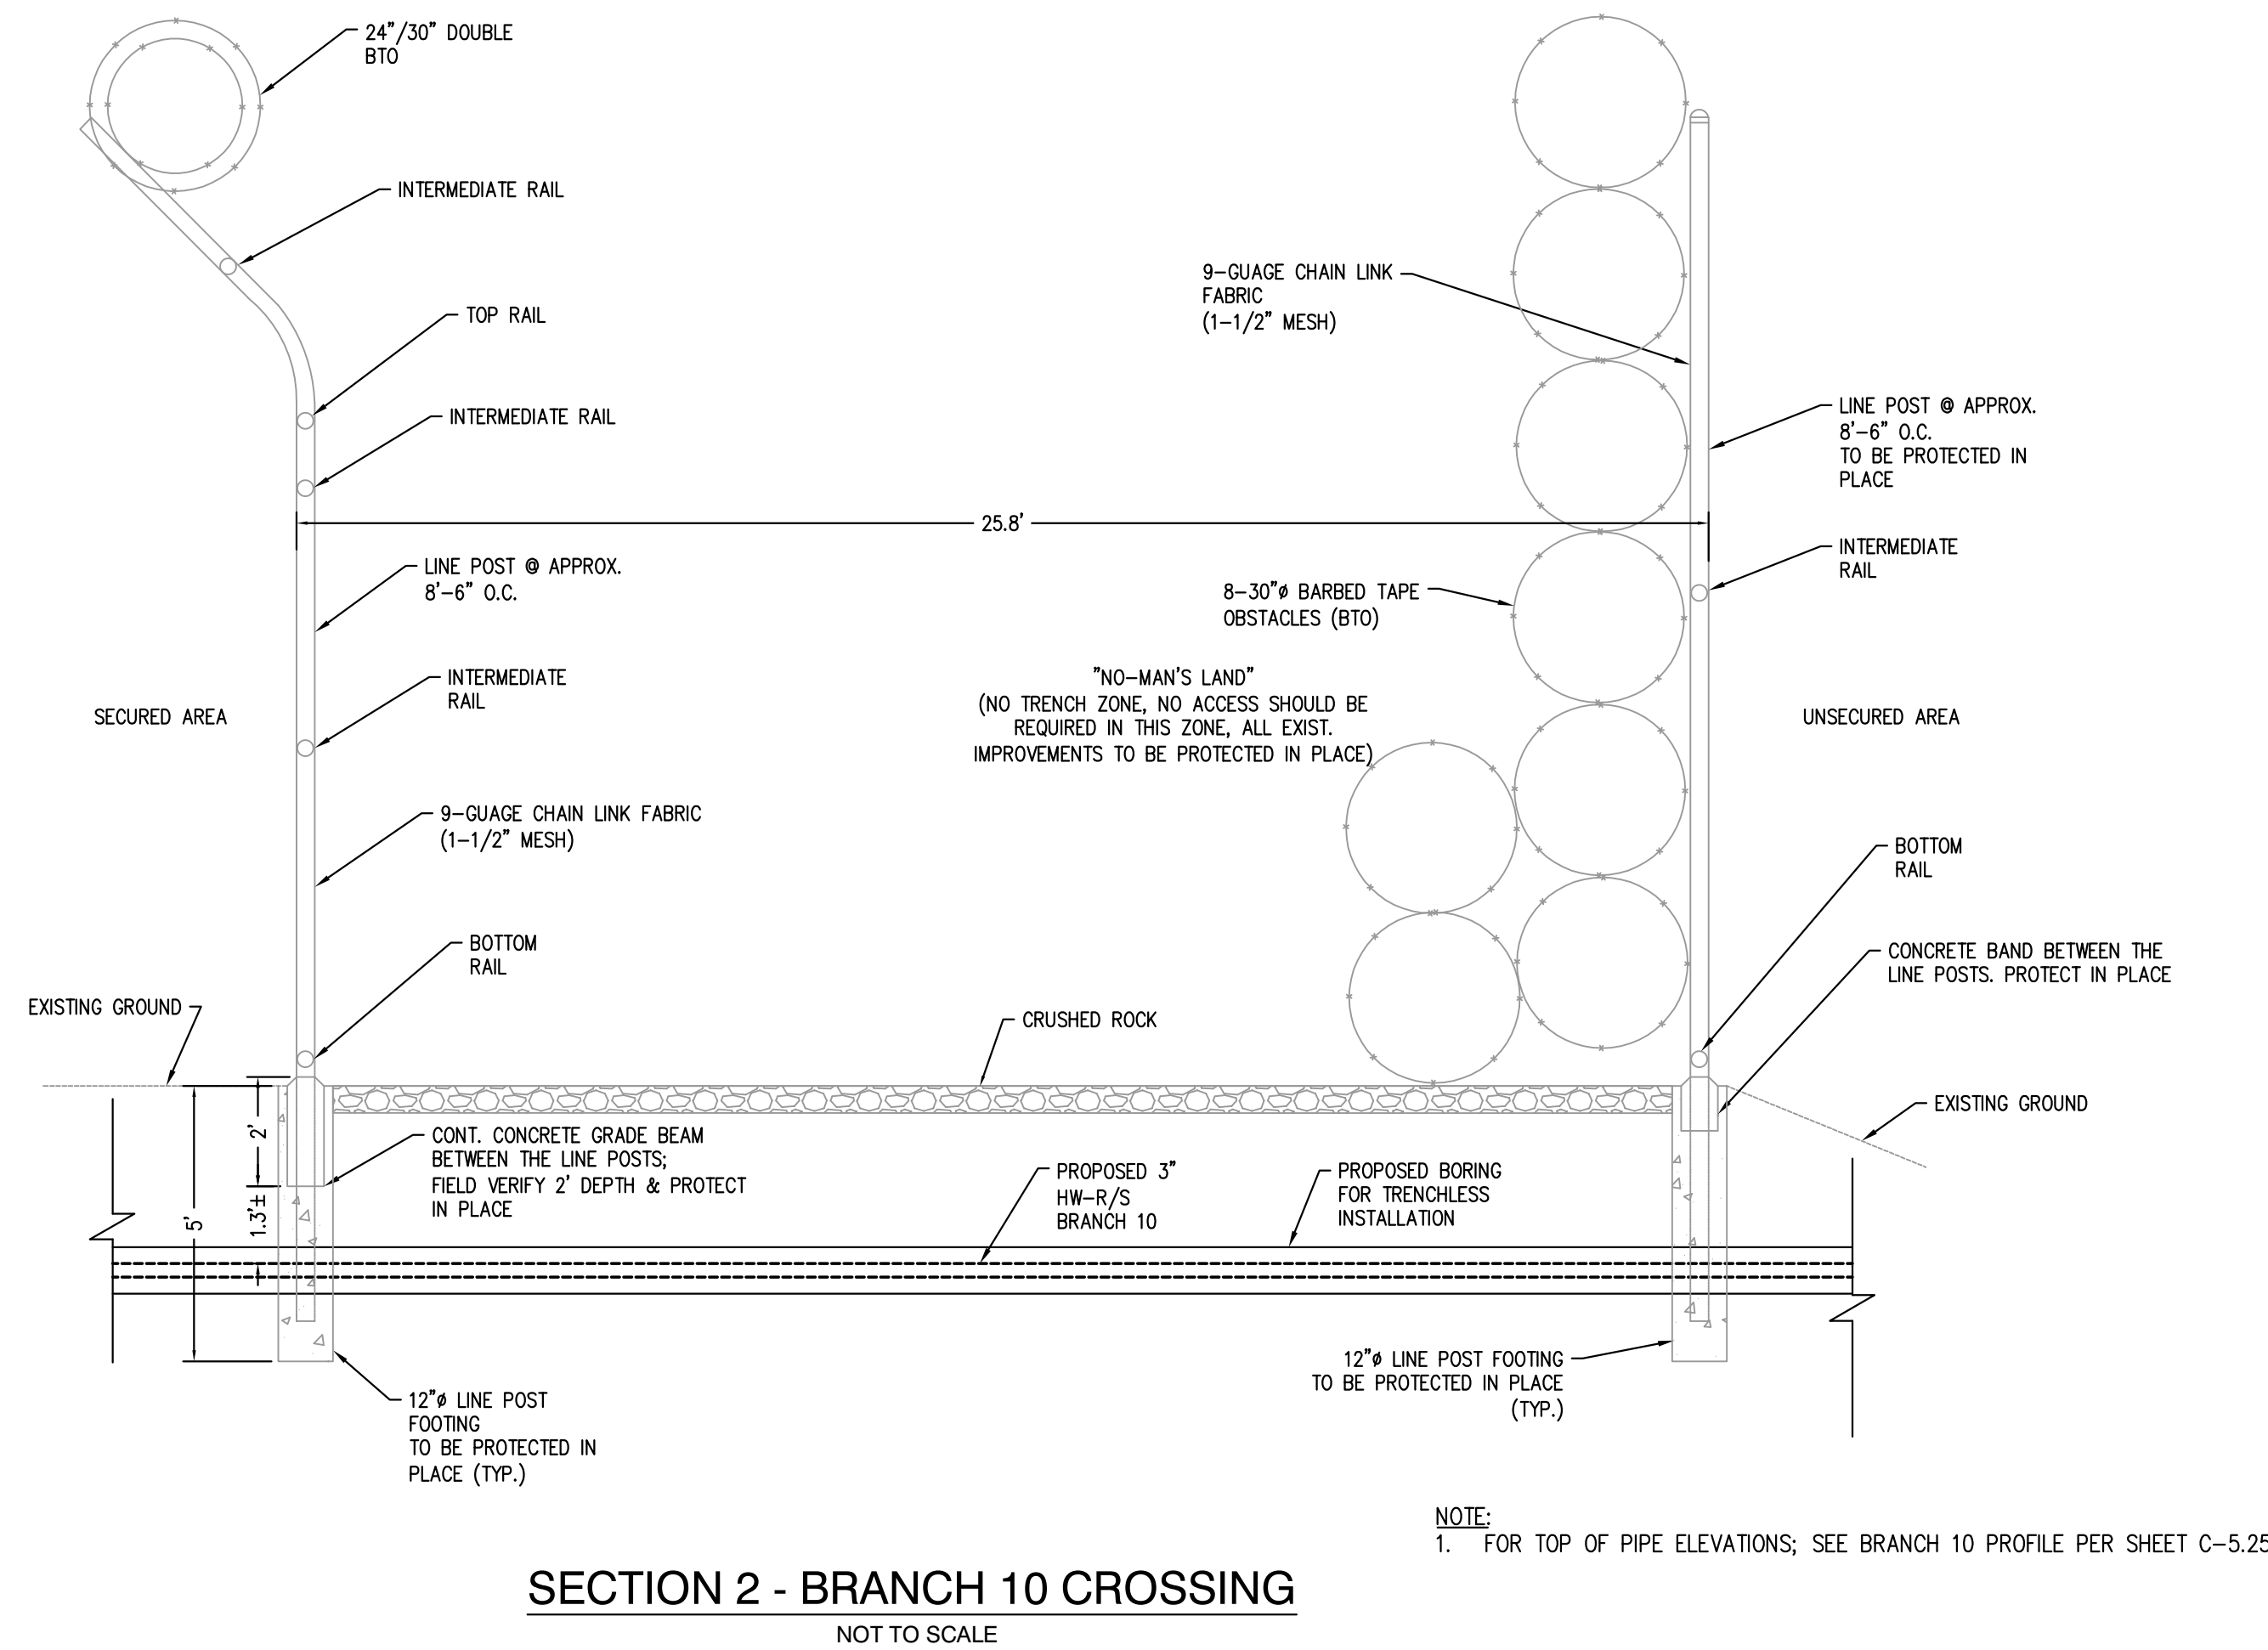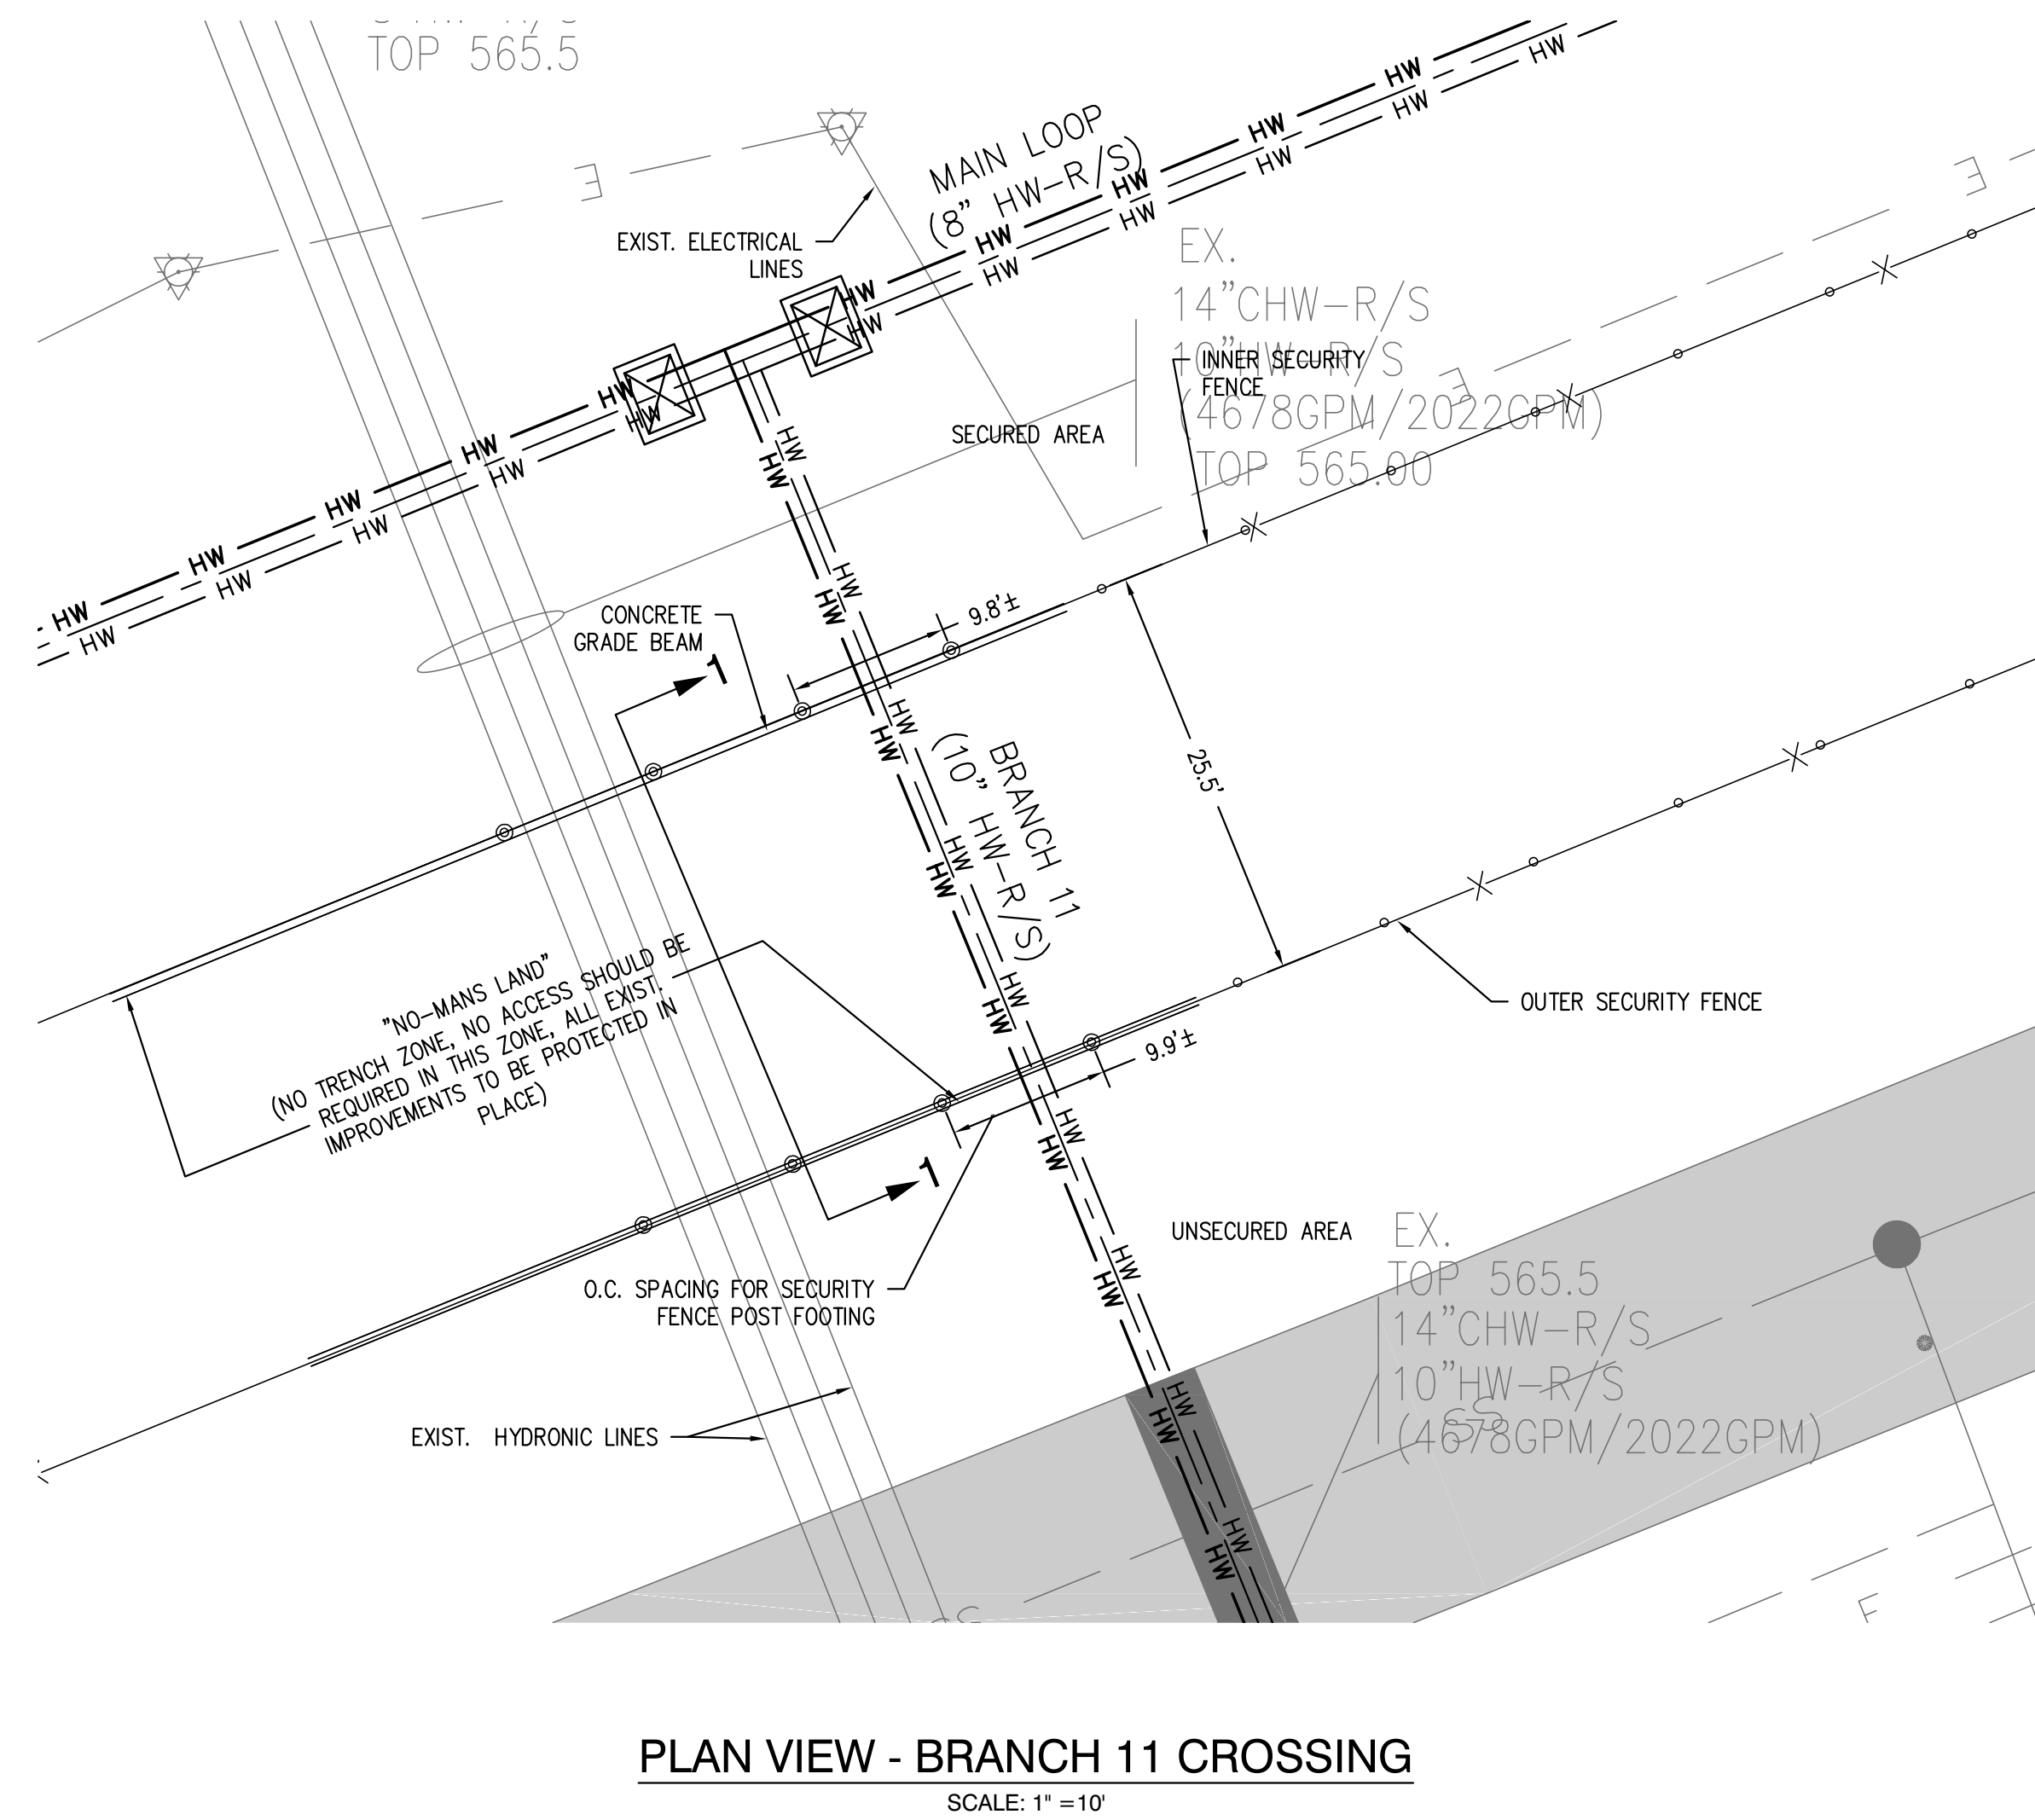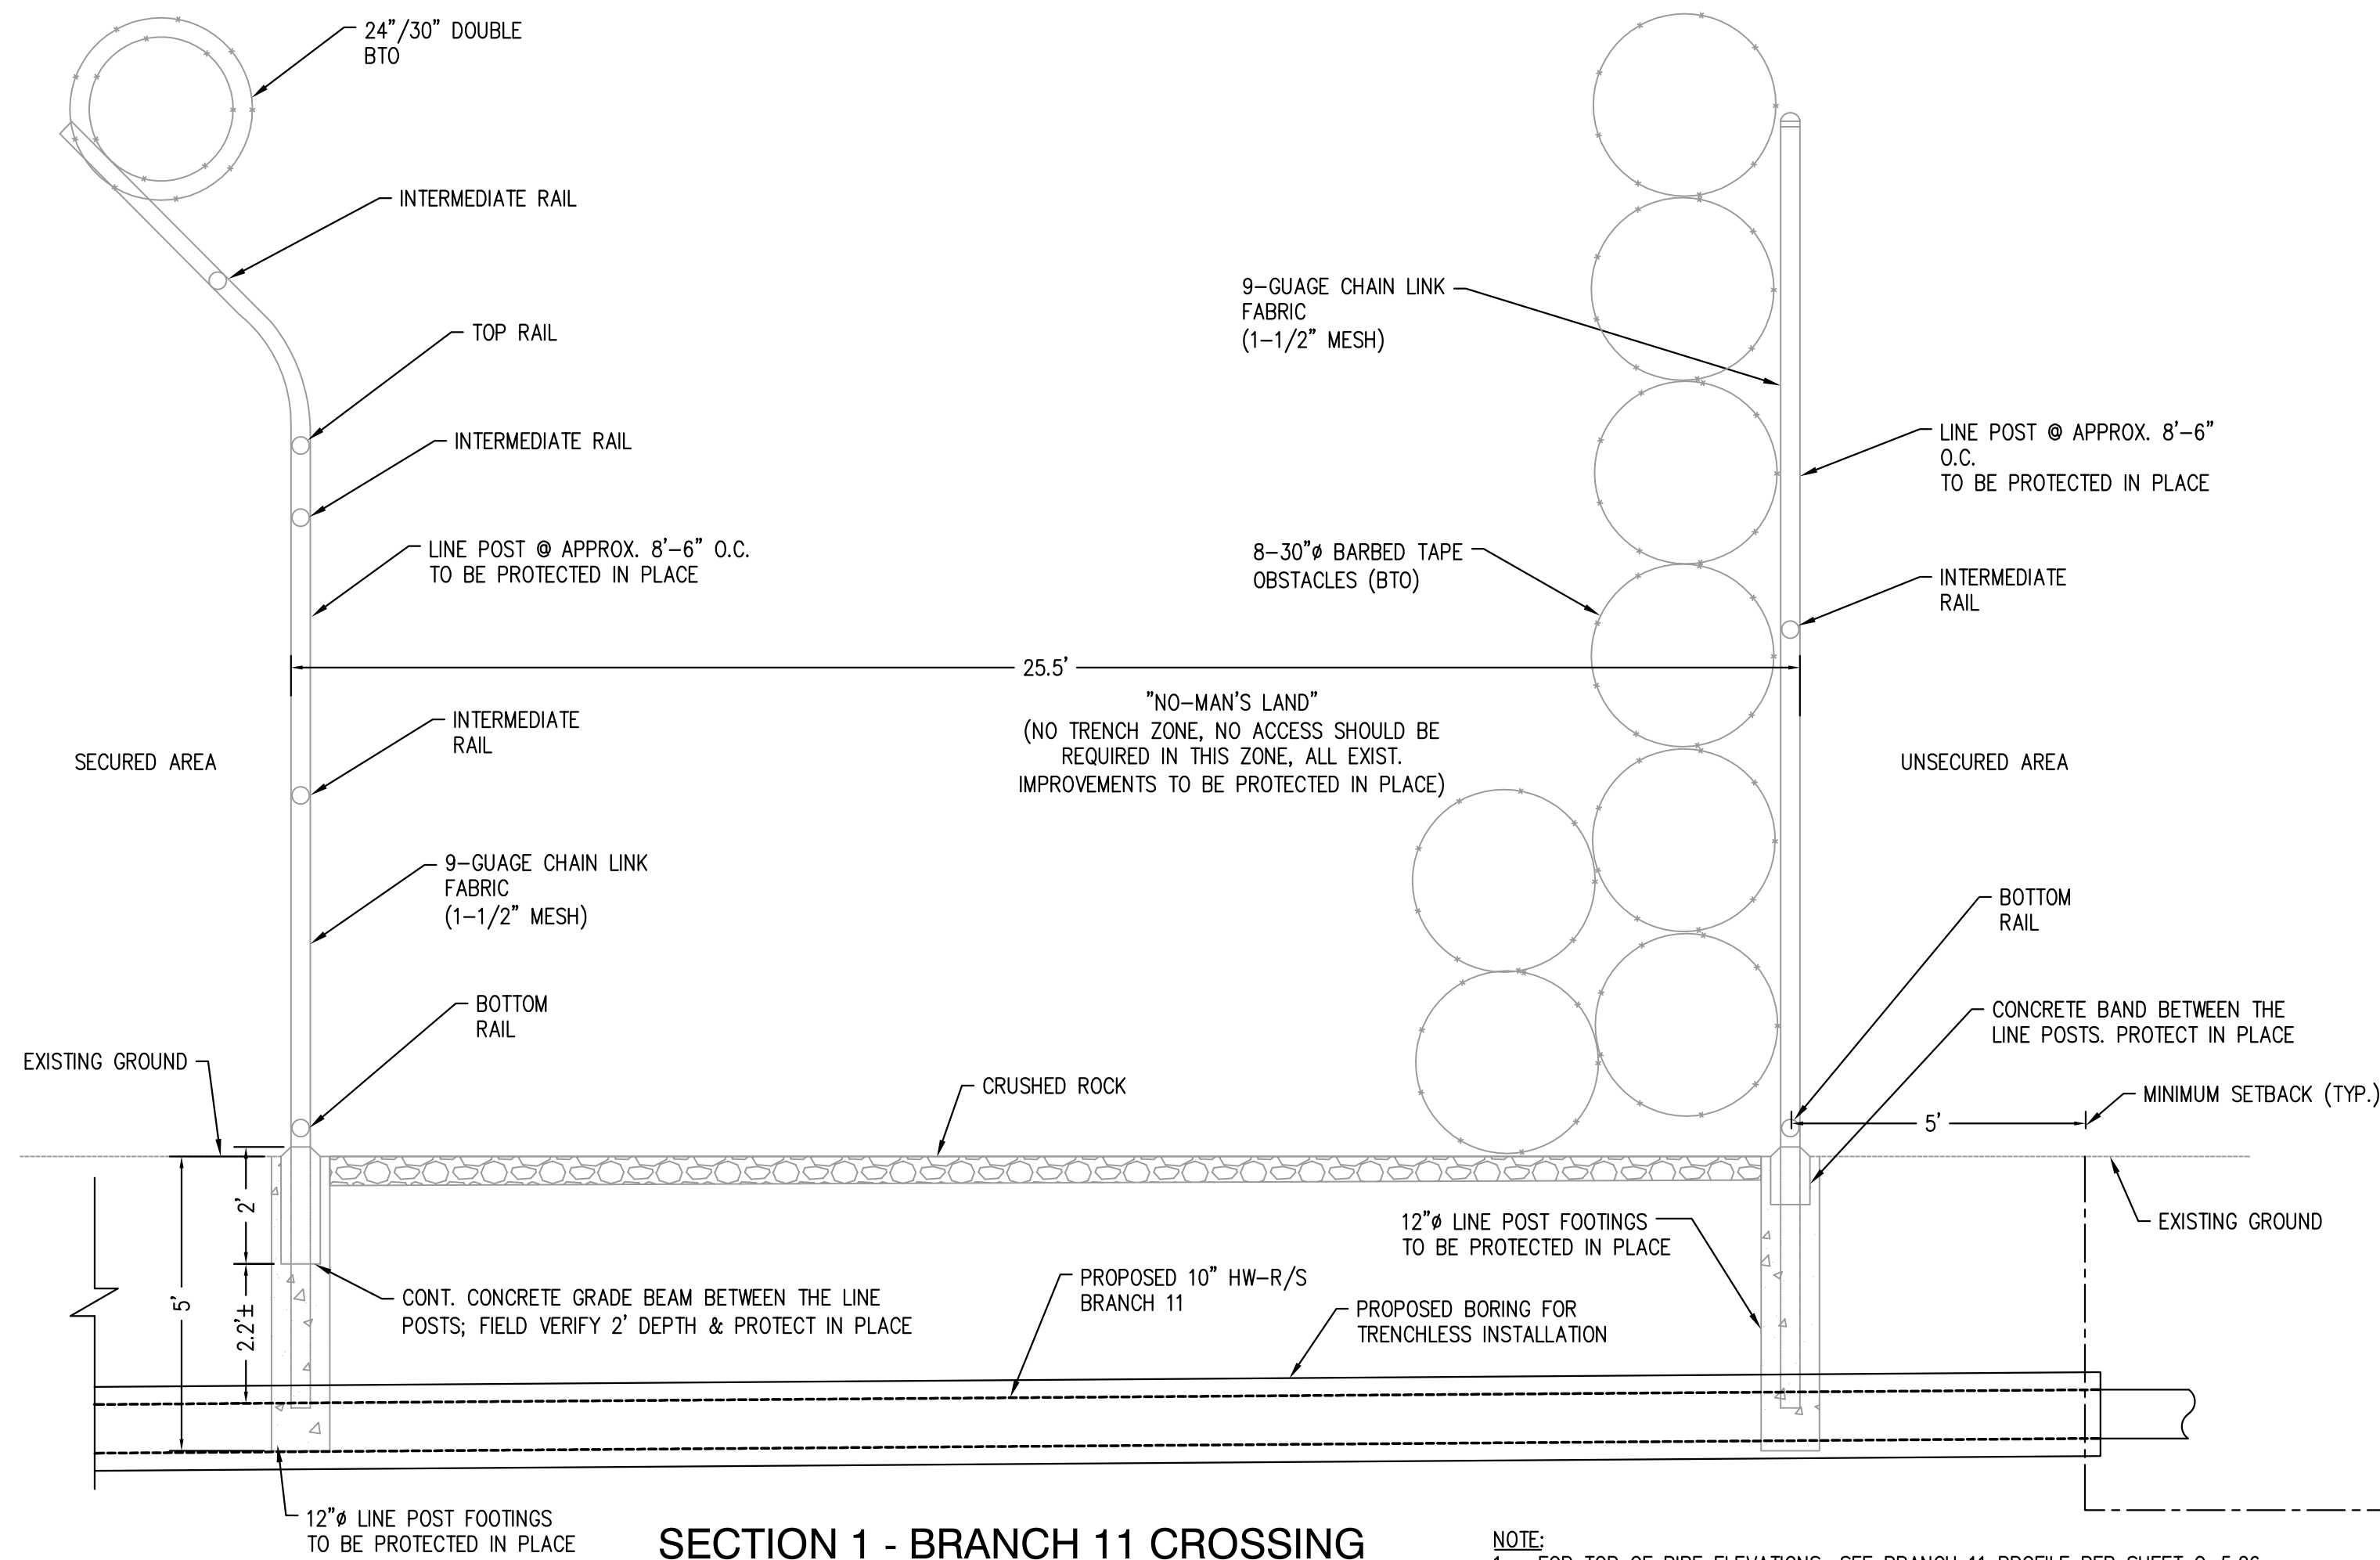

OFFICE OF THE STATE FIRE MARSHAL
APPROVED FIRE AND PANIC ONLY

11/27/23
23-1693

Approval of this plan does not authorize or approve any omission or deviation from applicable regulations. Final approval is subject to field inspection. One set of approved plans shall be available on the project site at all times.

DGS
GENERAL SERVICES

Department of General Services
Architecture & Engineering Sections
State of California
Real Estate Services Division
Project Management & Development Branch

707 Third Street, Suite 4-105
West Sacramento, California 95605



OWEN

220 TECHNOLOGY DRIVE, SUITE 100
IRVINE, CA 92618
TEL: (949) 860-4800
FAX: (949) 860-4810
www.owengroup.com

Issue		
No.	Date	Description
	01/31/22	Preliminary Plans
	08/31/22	50% Working Drawings
	10/31/22	95% Working Drawings
	03/31/23	100% Working Drawings

Project
DSH-COALINGA HYDRONIC LOOP
REPLACEMENT

24511 WEST JAYNE AVE
COALINGA, CA
93210

DEPARTMENT OF STATE HOSPITALS

Supervisor	Designed	Drawn
DSA App No.	SFM Permit No.	
	22-S-4509-O-DR	

Sheet Title
CIVIL DETAILS

Project Number 000000000008666	Sheet Scale AS SHOWN
Reference North	Sheet Number C-4.1

V4