
DEPARTMENT OF STATE HOSPITALS - PATTON

DSH ADMINISTRATION AND ANNEX BUILDING ROOF REPLACEMENT PATTON

DSH - Patton 3102 E. Highland Avenue Patton, CA 92369, San Bernardino County

PROJECT NUMBER:

00000000010039

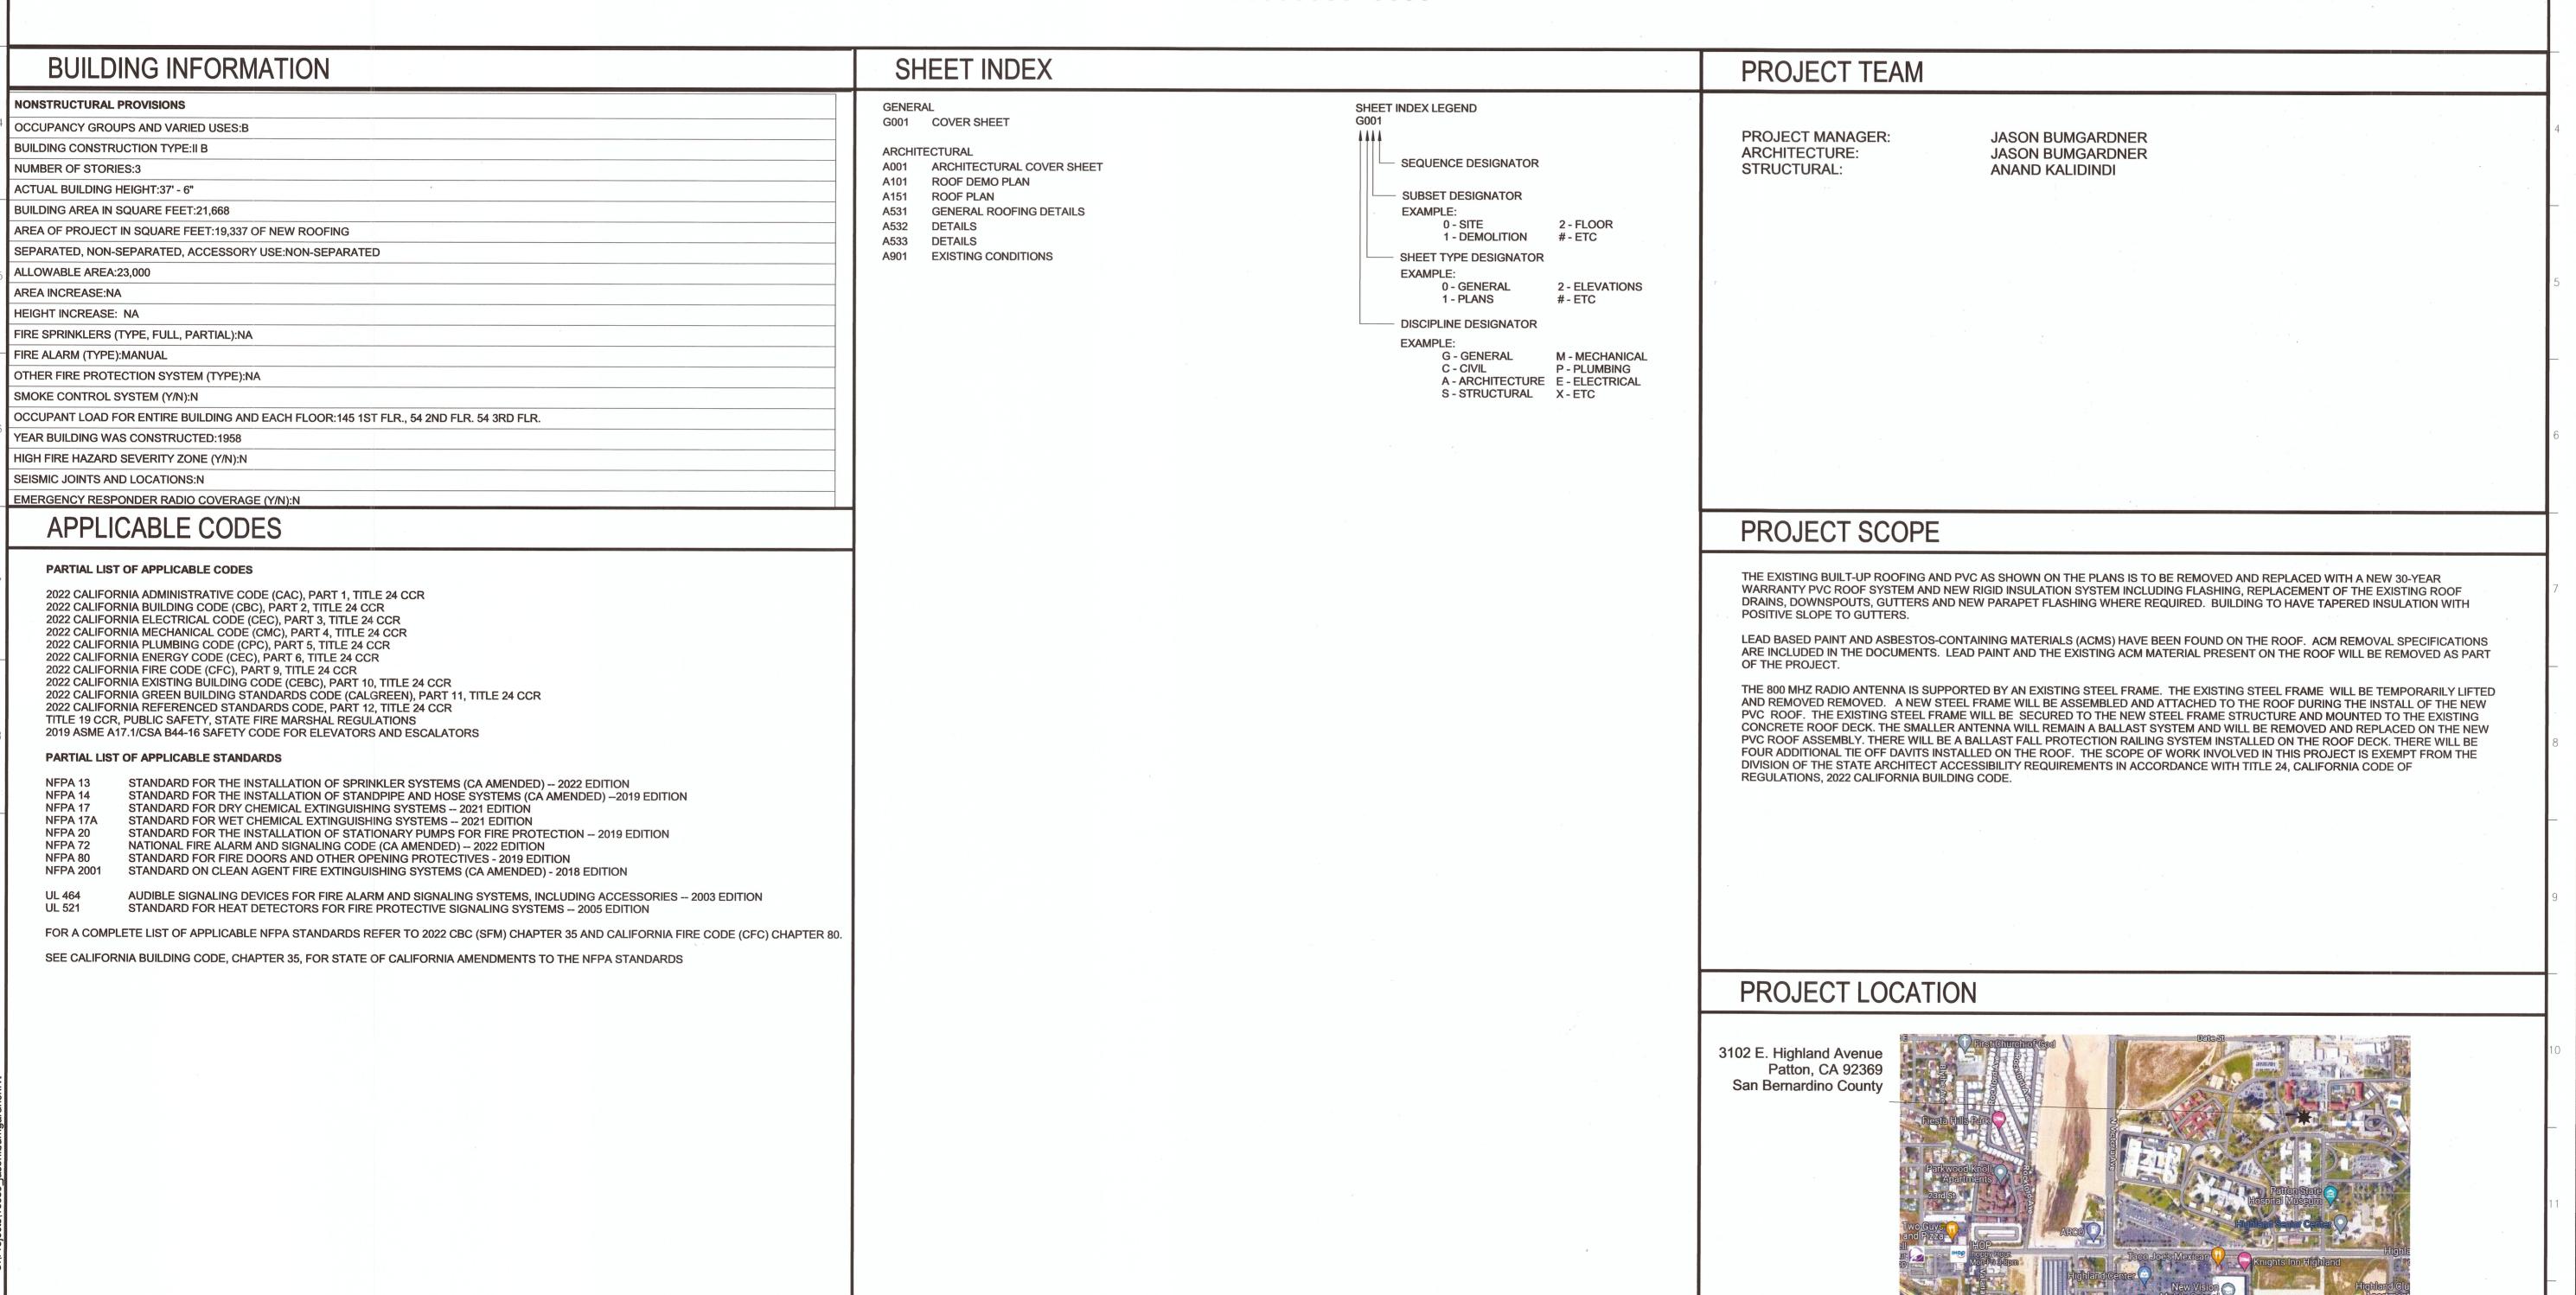

THE SCOPE OF WORK INVOLVED IN THIS PROJECT IS EXEMPT FROM THE DIVISION OF THE STATE ARCHITECT ACCESSIBILITY REQUIREMENTS IN ACCORDANCE WITH TITLE 24, CALIFORNIA CODE OF REGULATIONS, 2022 CALIFORNIA

OFFICE OF THE STATE FIRE MARSHAL APPROVED FIRE AND PANIC ONLY
Reviewed by:

Alvin World, Senior Architect

Approval of this plan does not authorize or approve any omission or deviation from applicable regulations. Final approval is subject to field inspection. One set of approved plans shall be available on the project site at all times



Department of General Services
Architecture & Engineering Sections

State of California

Real Estate Services Division
Project Management & Development Branch

707 Third Street, Suite 4-105 West Sacramento, California 95605



Issue

No. Date Description

03/05/24 BID SET

,	

ADMIN. & ANNEX

DSH - Patton
3102 E. Highland Avenue
Patton, CA 92369, San Bernardino County

DEPARTMENT OF

STATE HOSPITALS

Supervisor Designed Drawn
DS JB JB

DSA App No.
NA
Short Title

Sheet Title
COVER SHEET

Reference North

00000000010039

Project Number


Sheet Number


Sheet Scale

SFM Permit No.

23-S-3380-C-DR

RELATIVE BORDER SCALE IN INCHES L. ISSUE DATE: SEPTEMBER 3, 2025

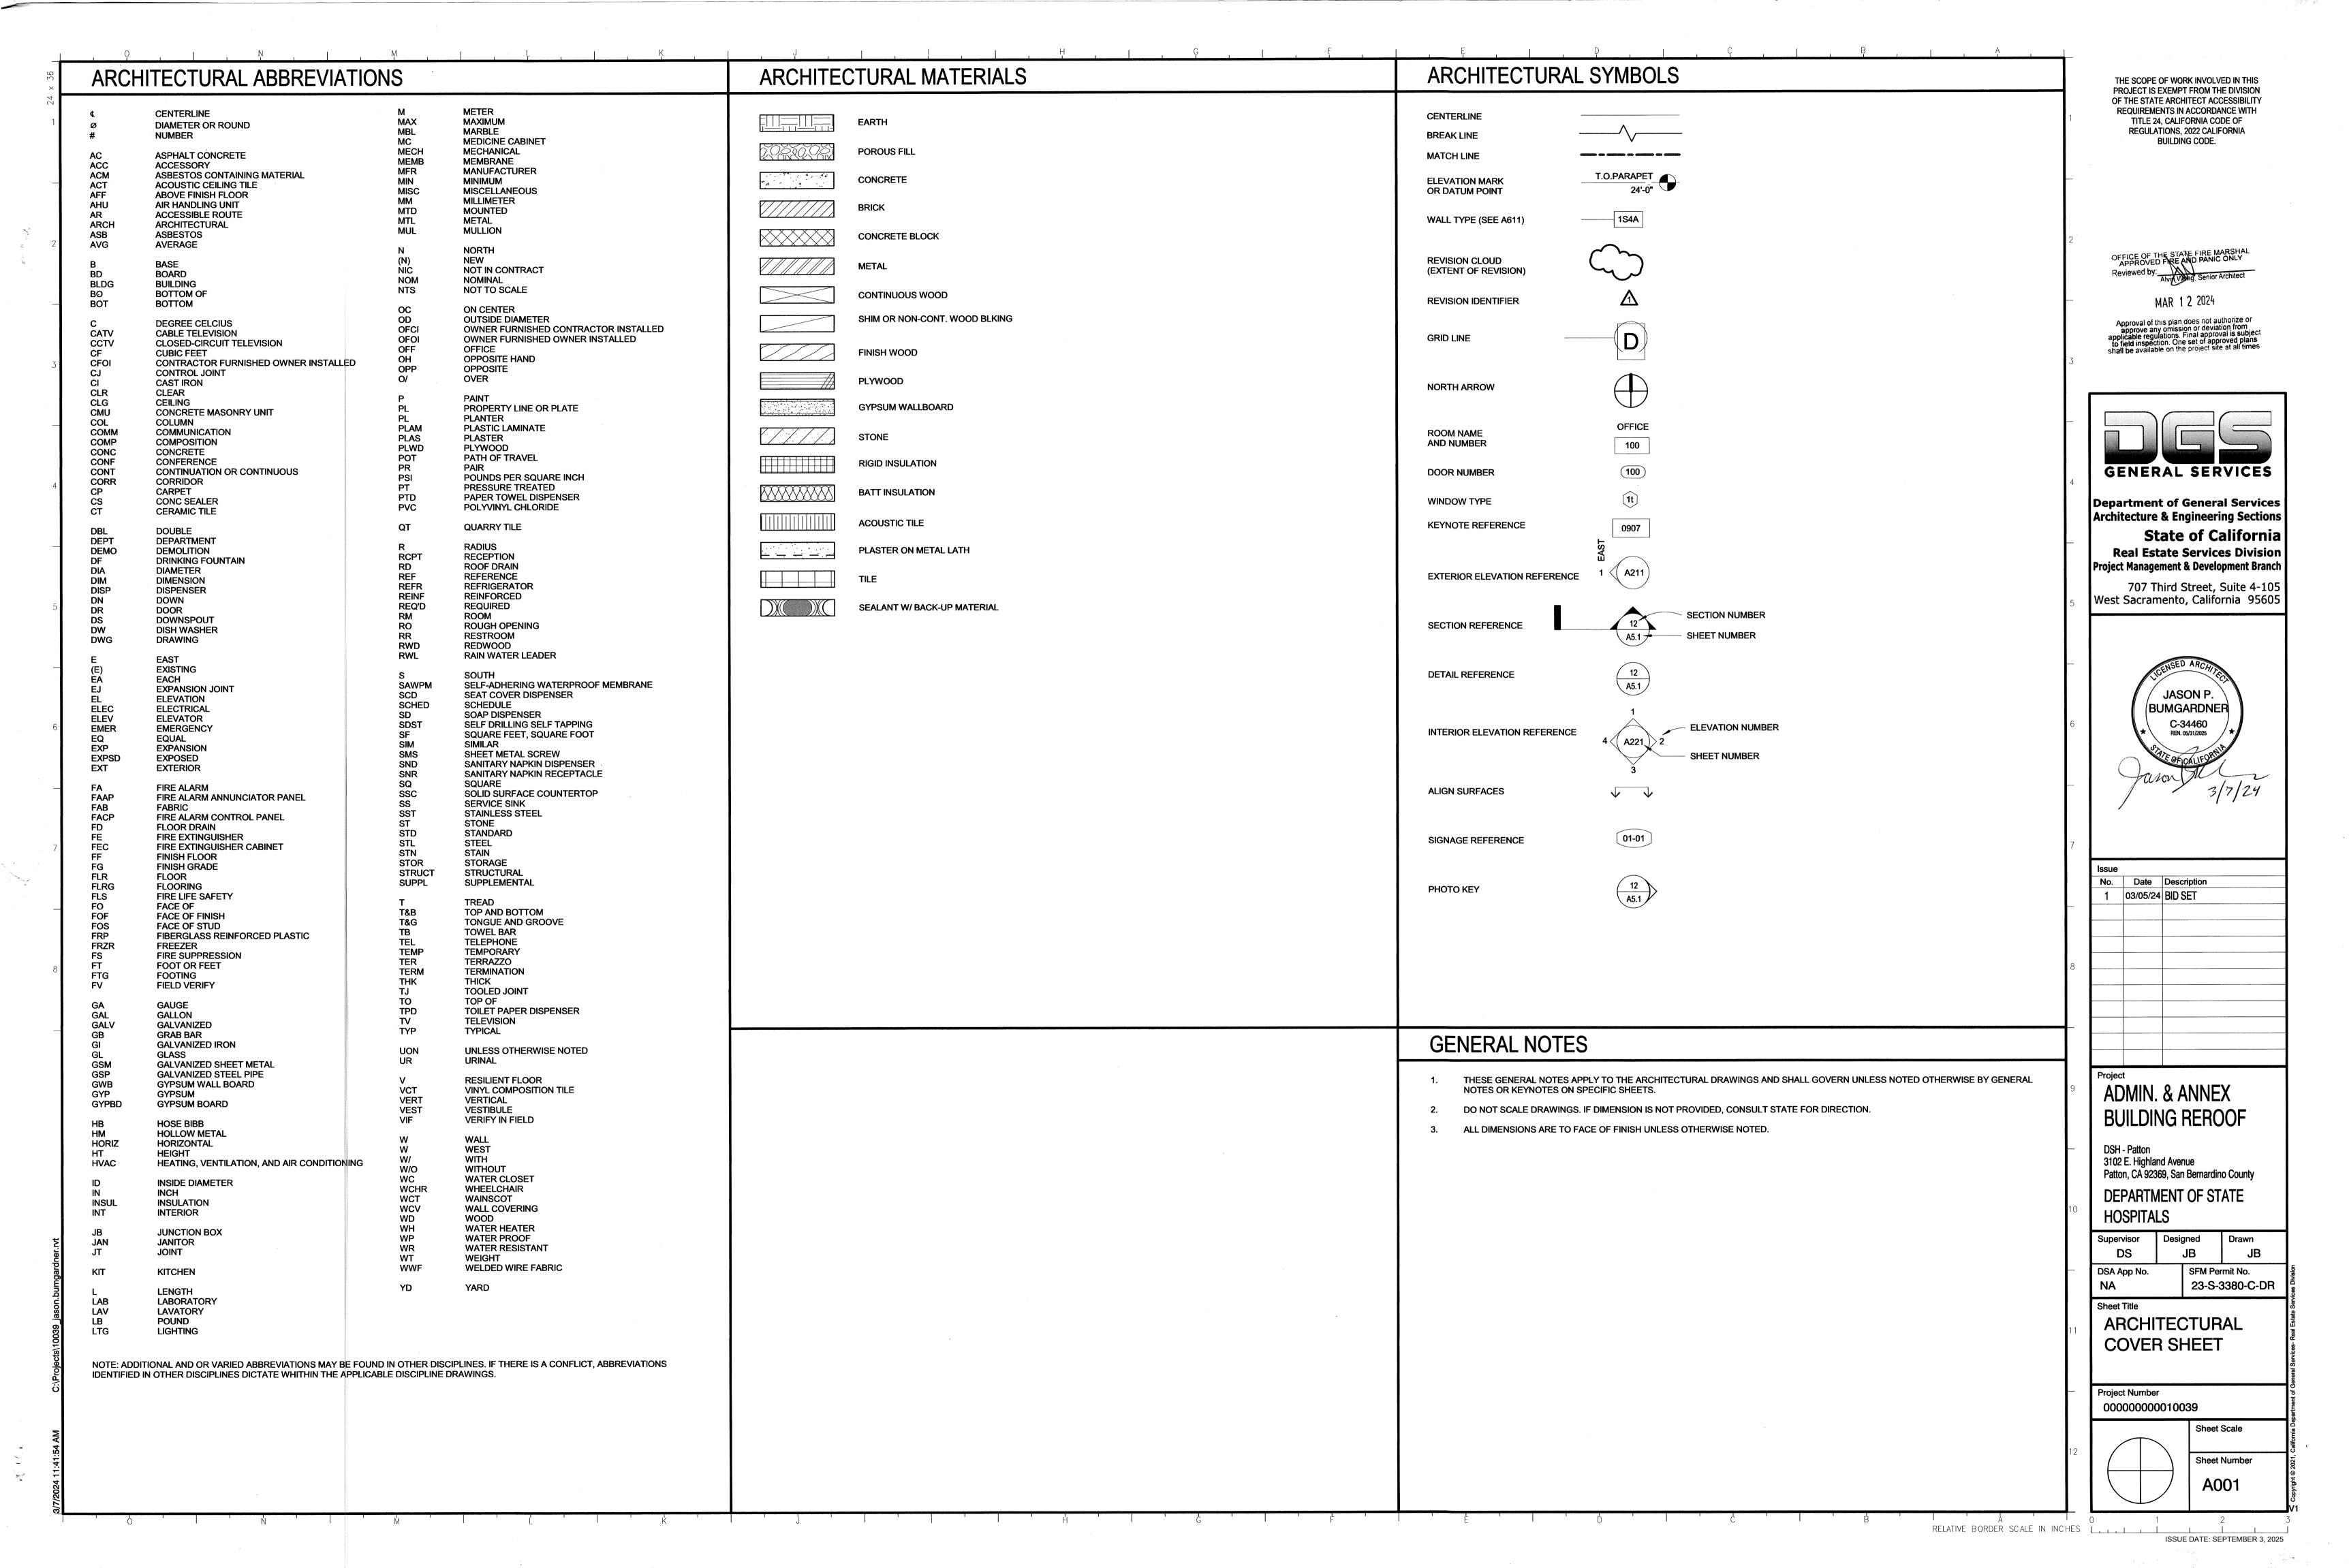


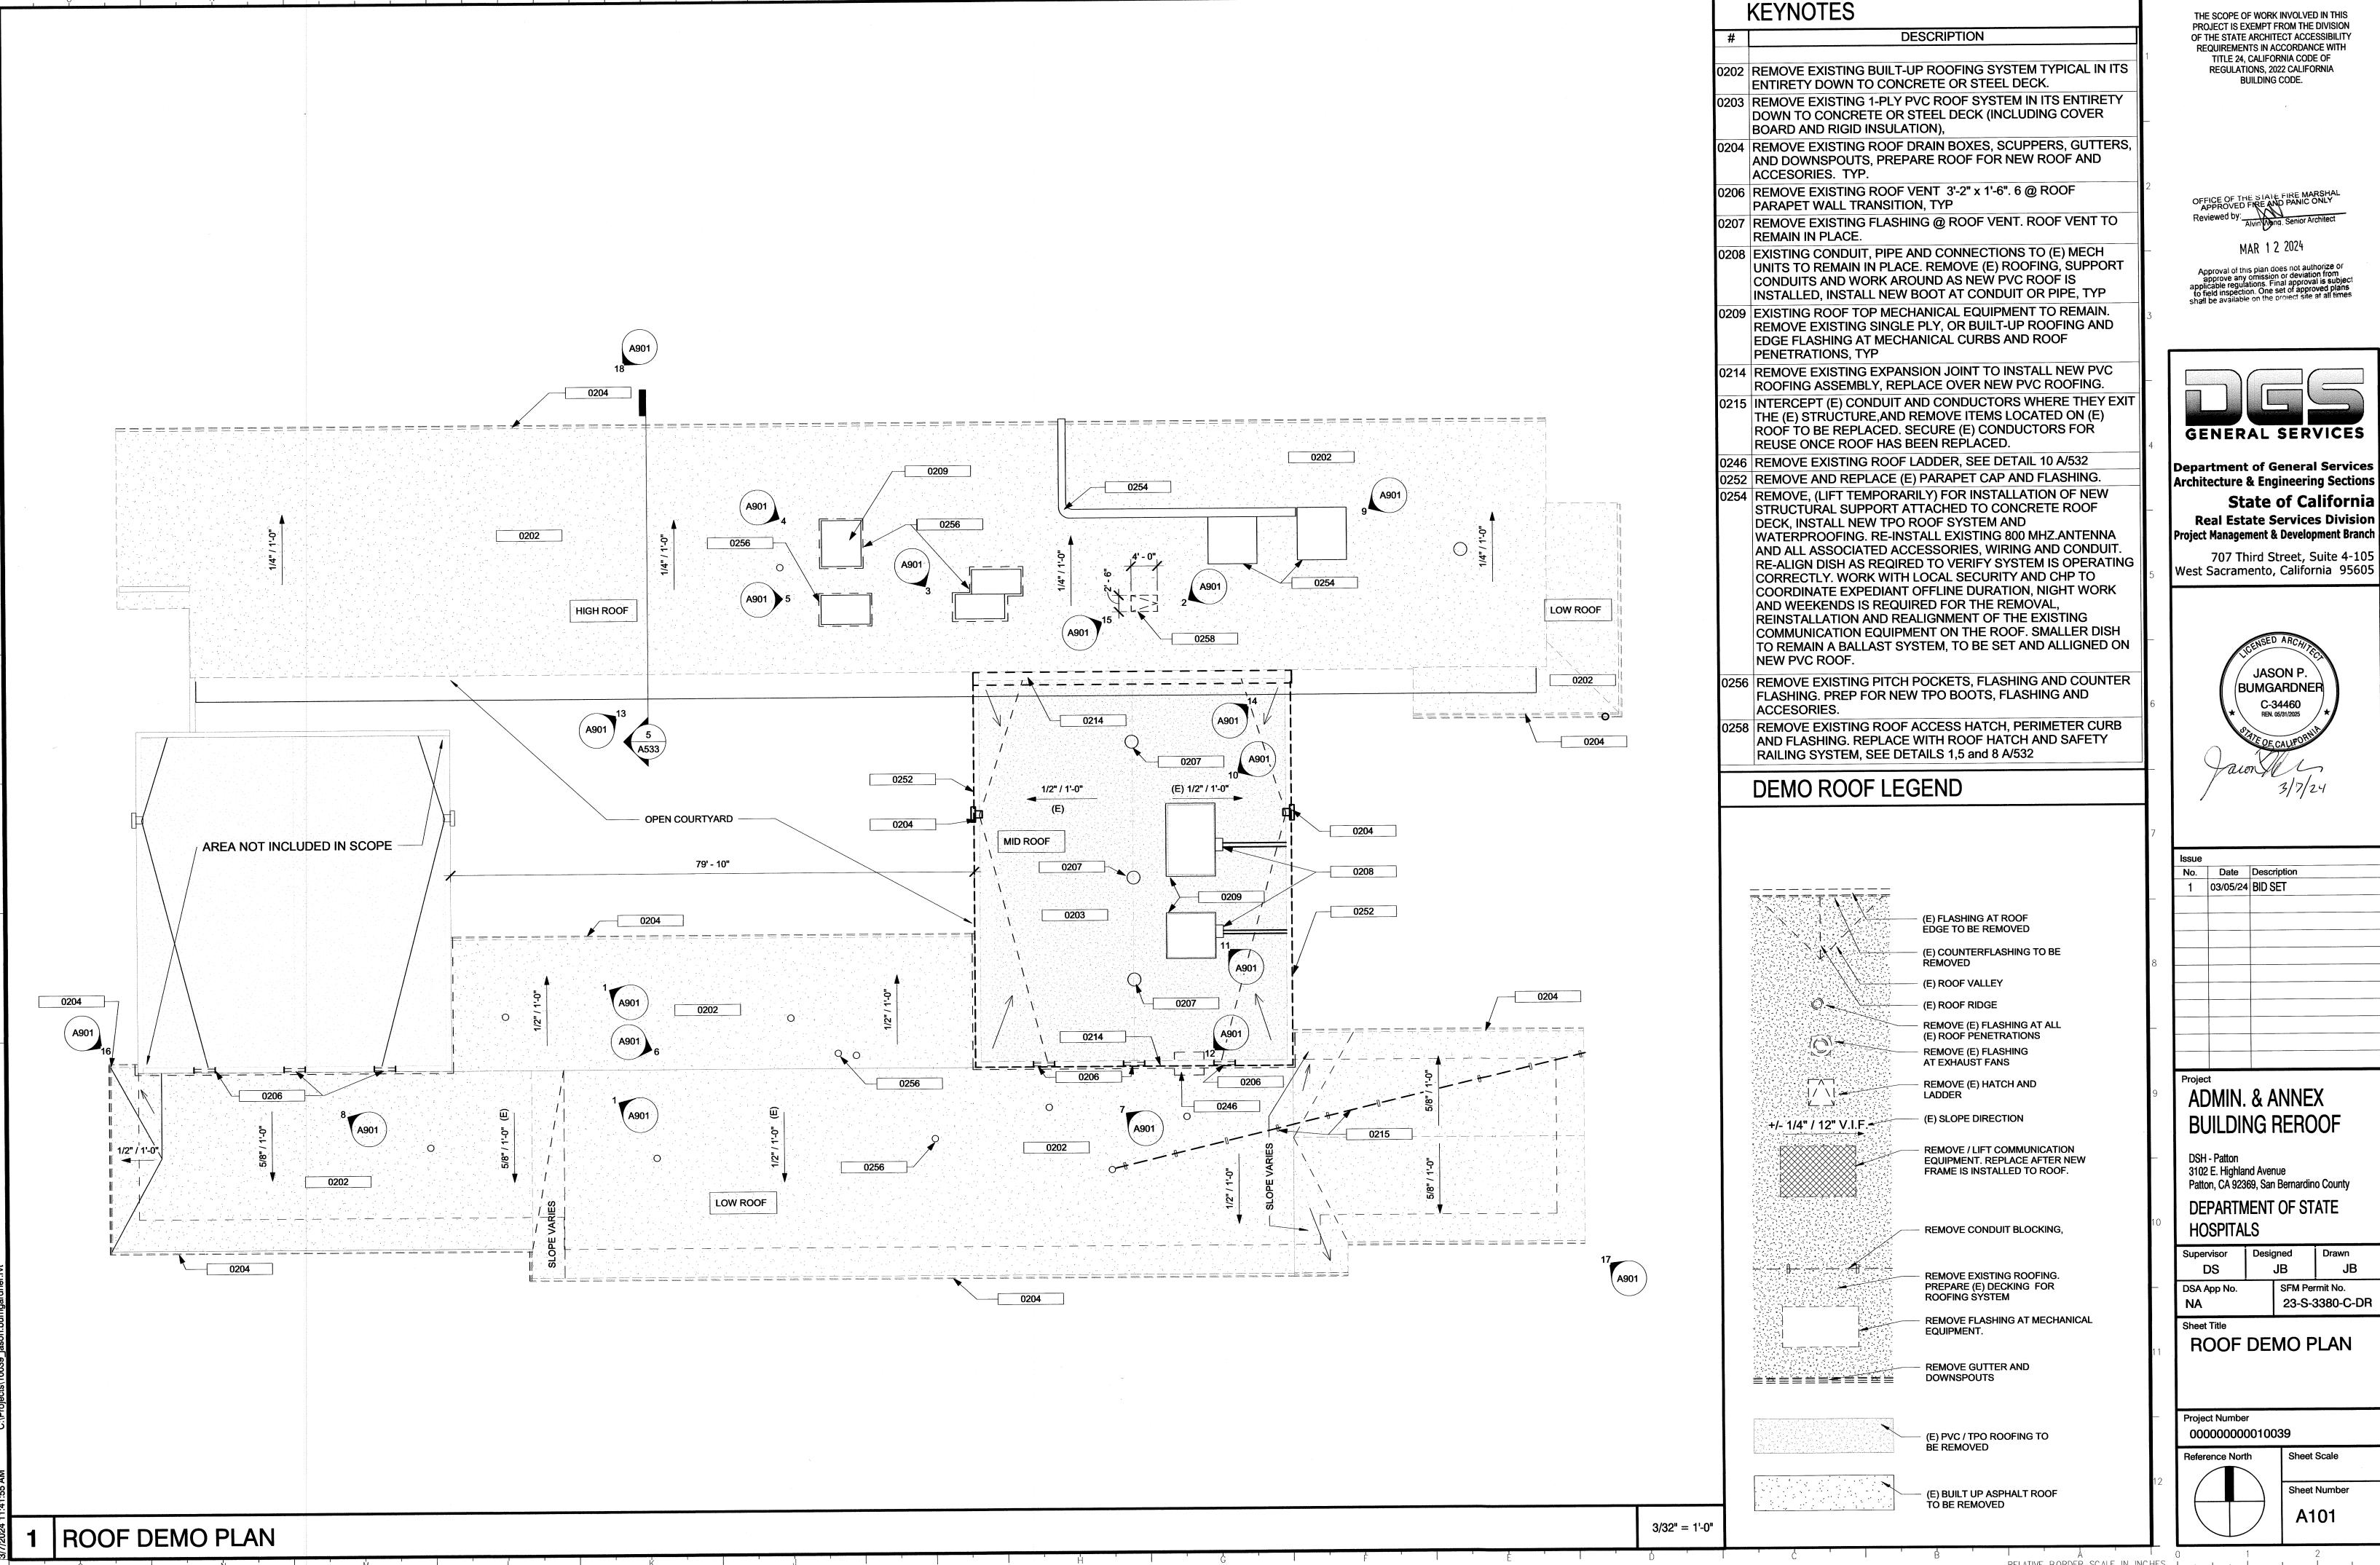






Architecture & Engineering Sections **State of California Real Estate Services Division**

Issue		
No.	Date	Description
1	03/05/24	BID SET
V		
Projec	ct	
-		& ANNEX
	JIVIIIV.	X MININEN

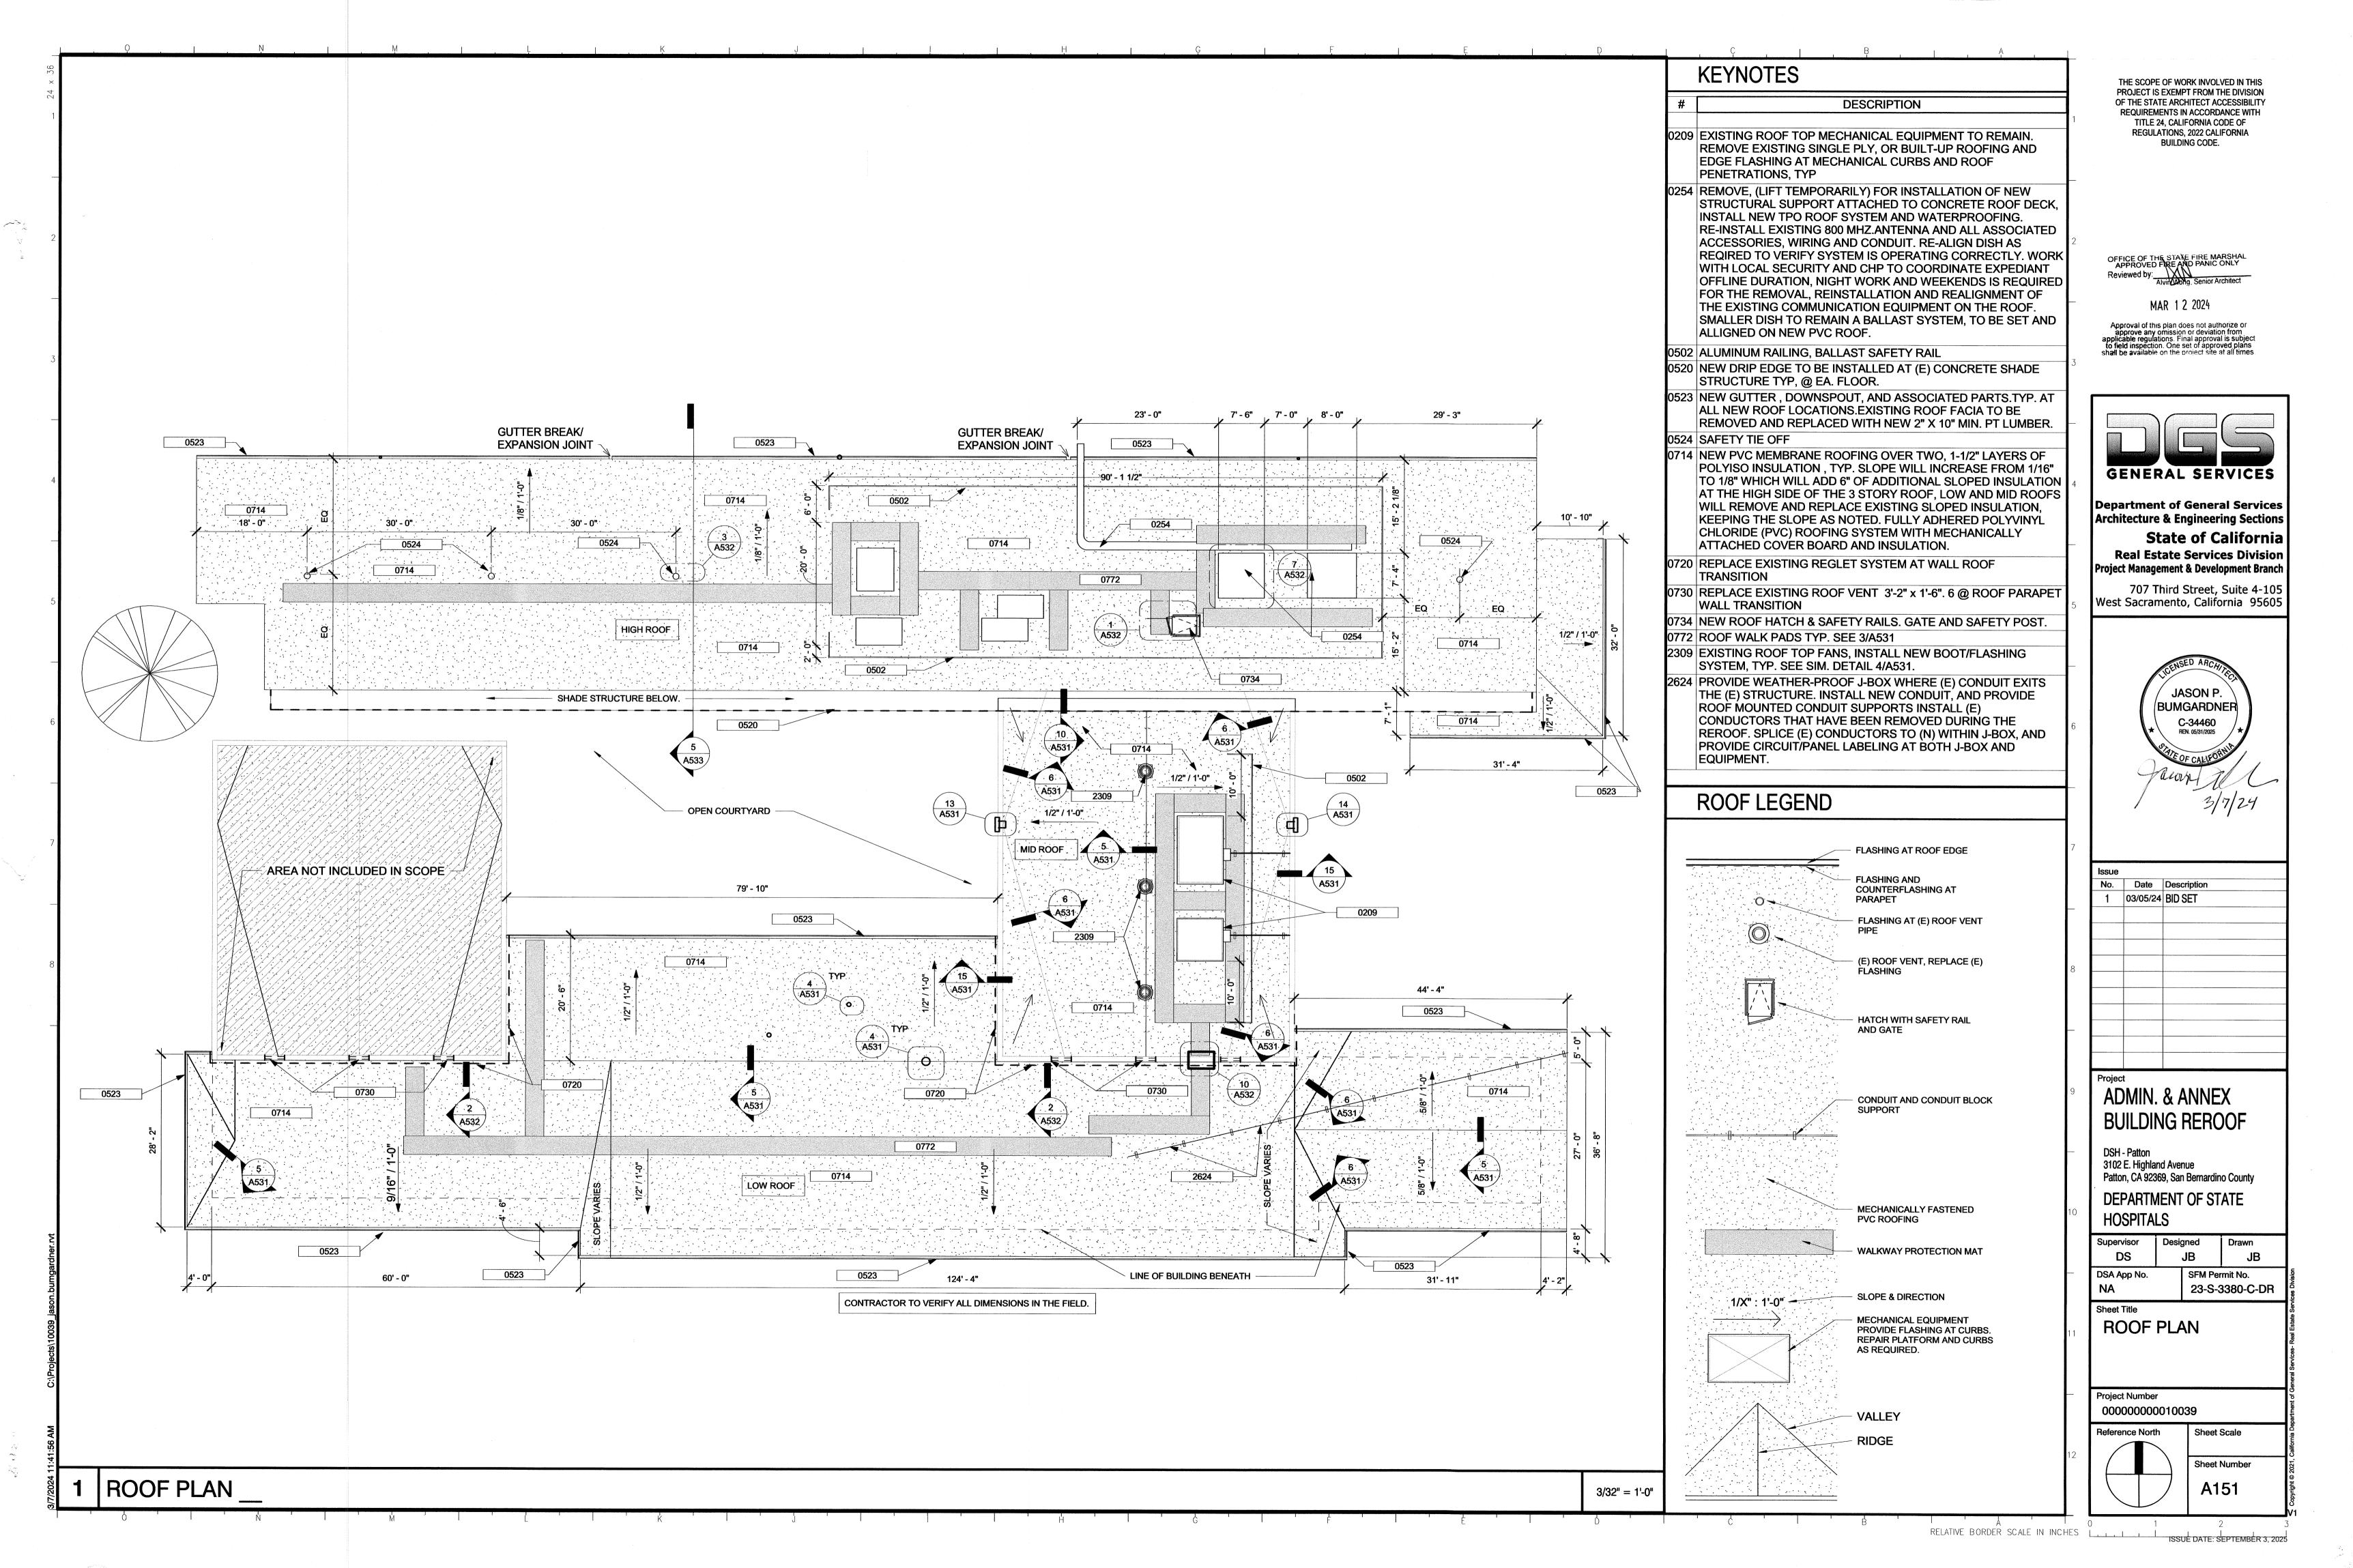

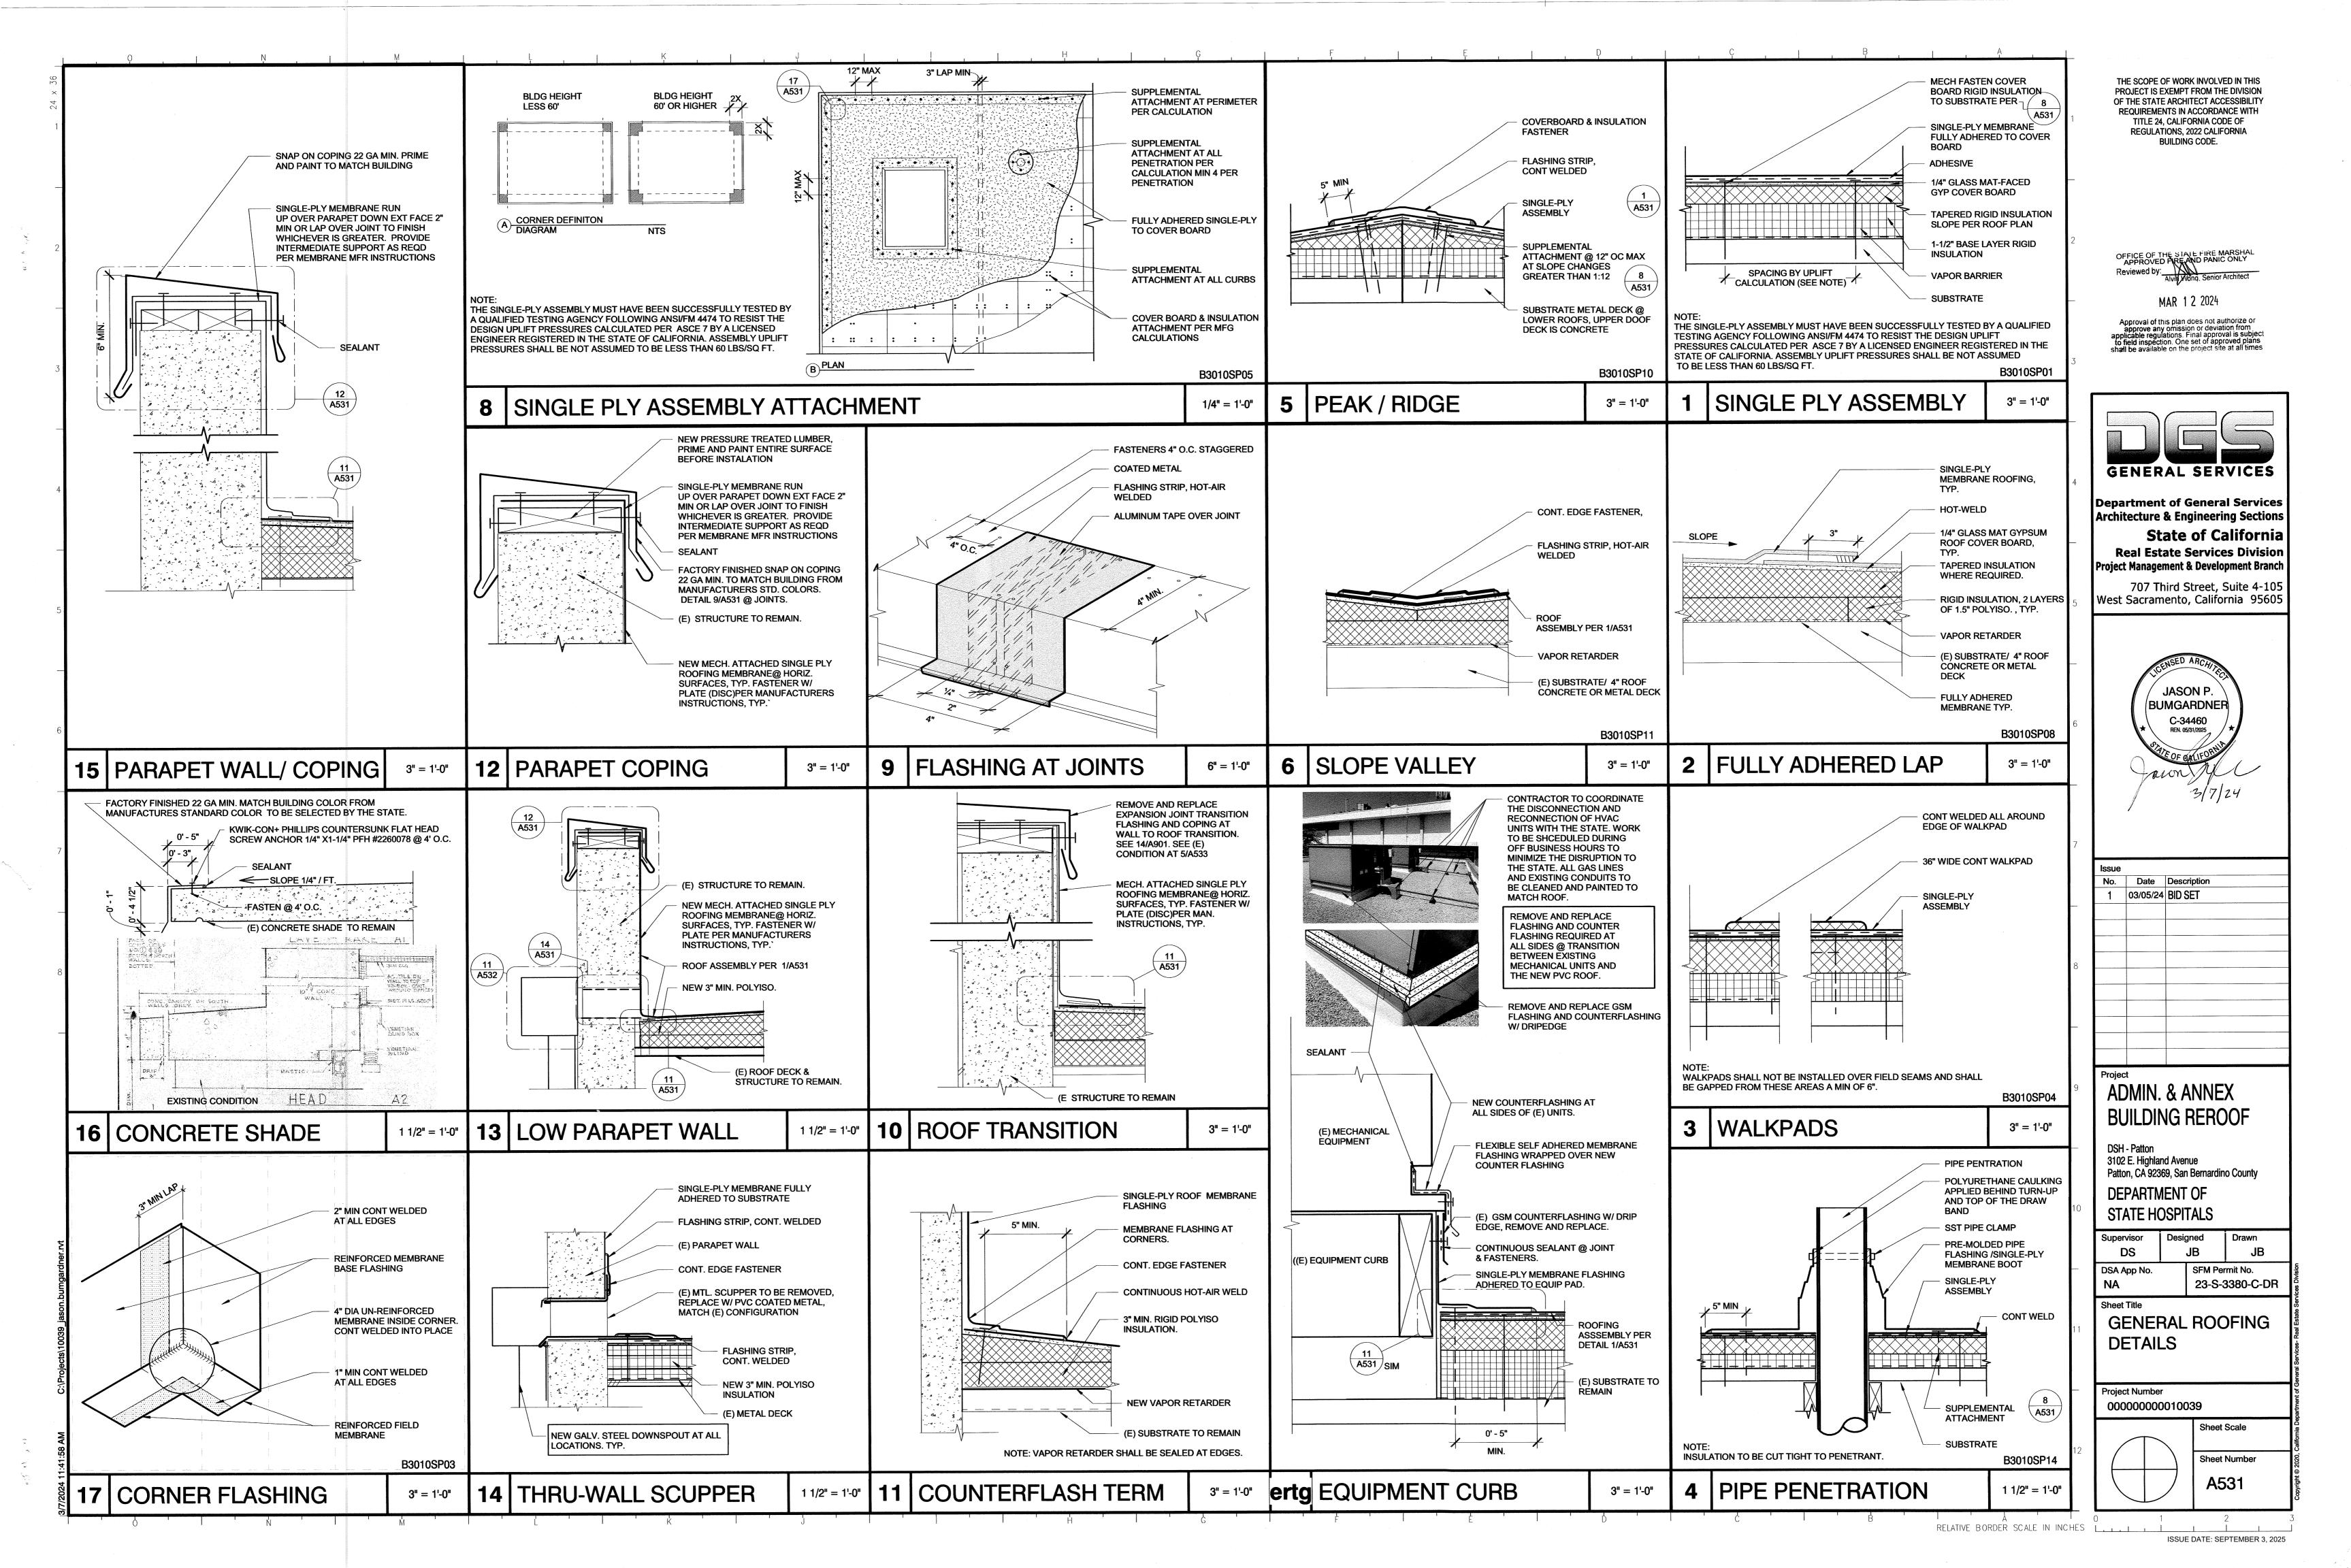

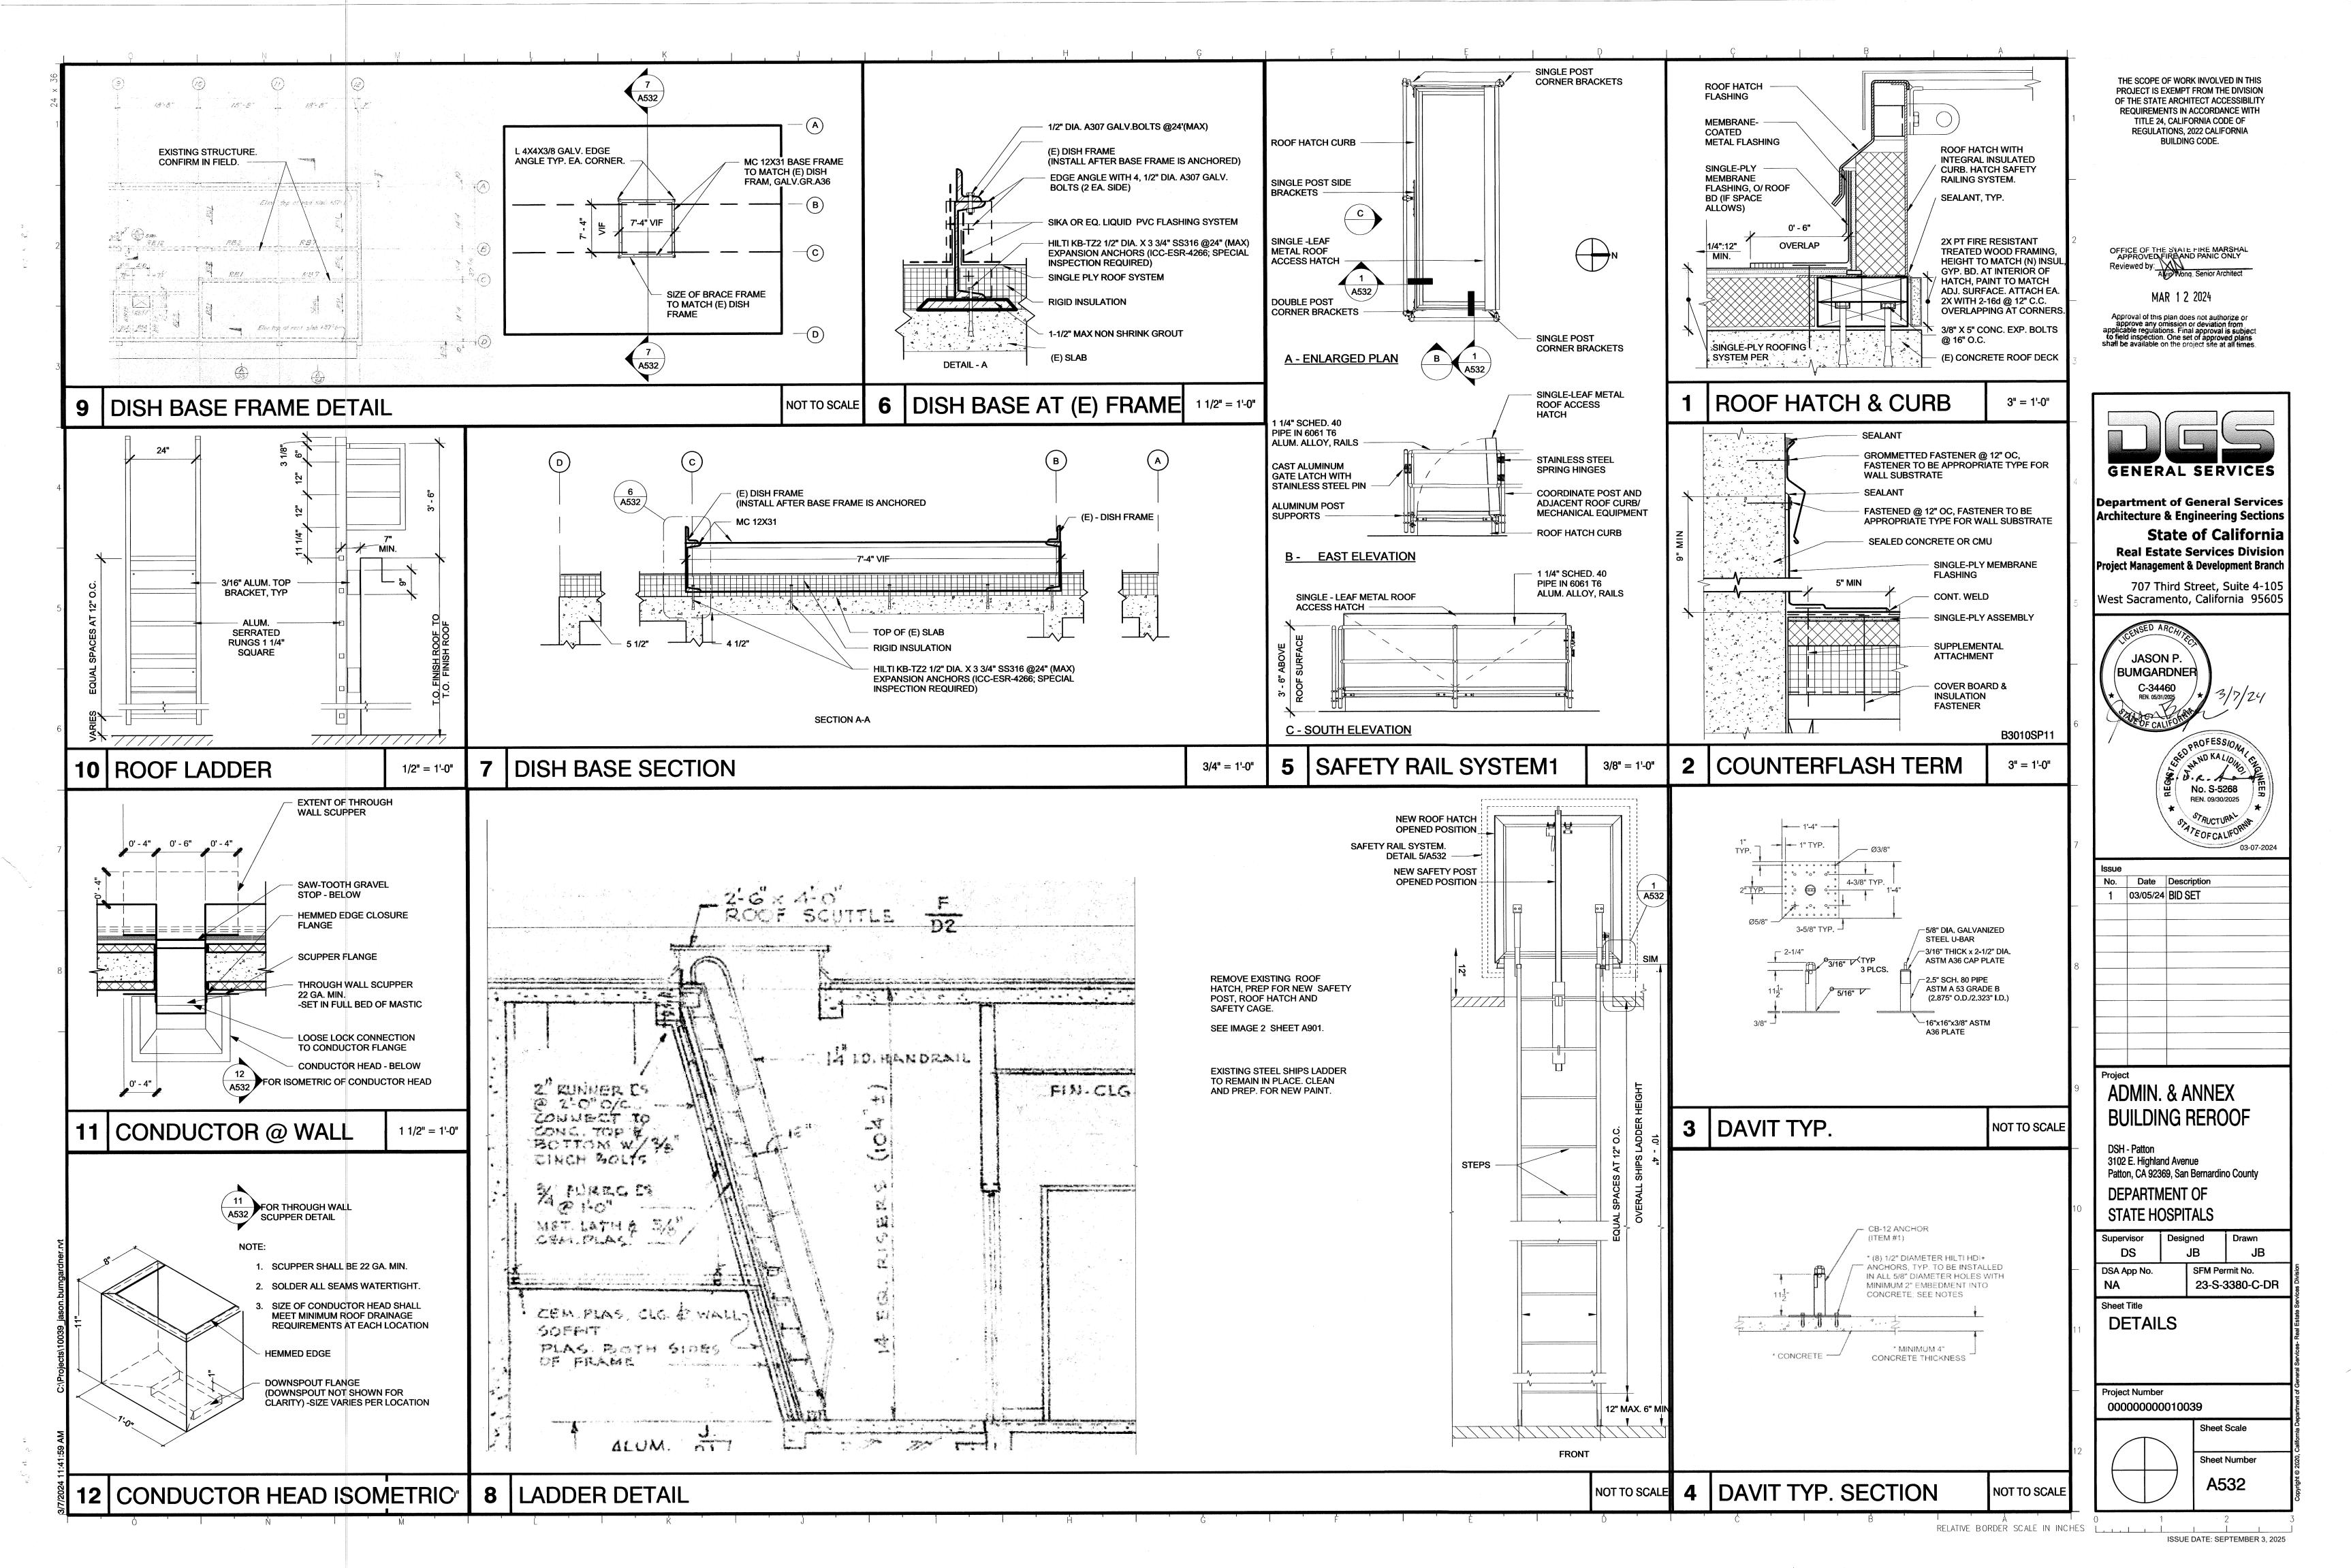

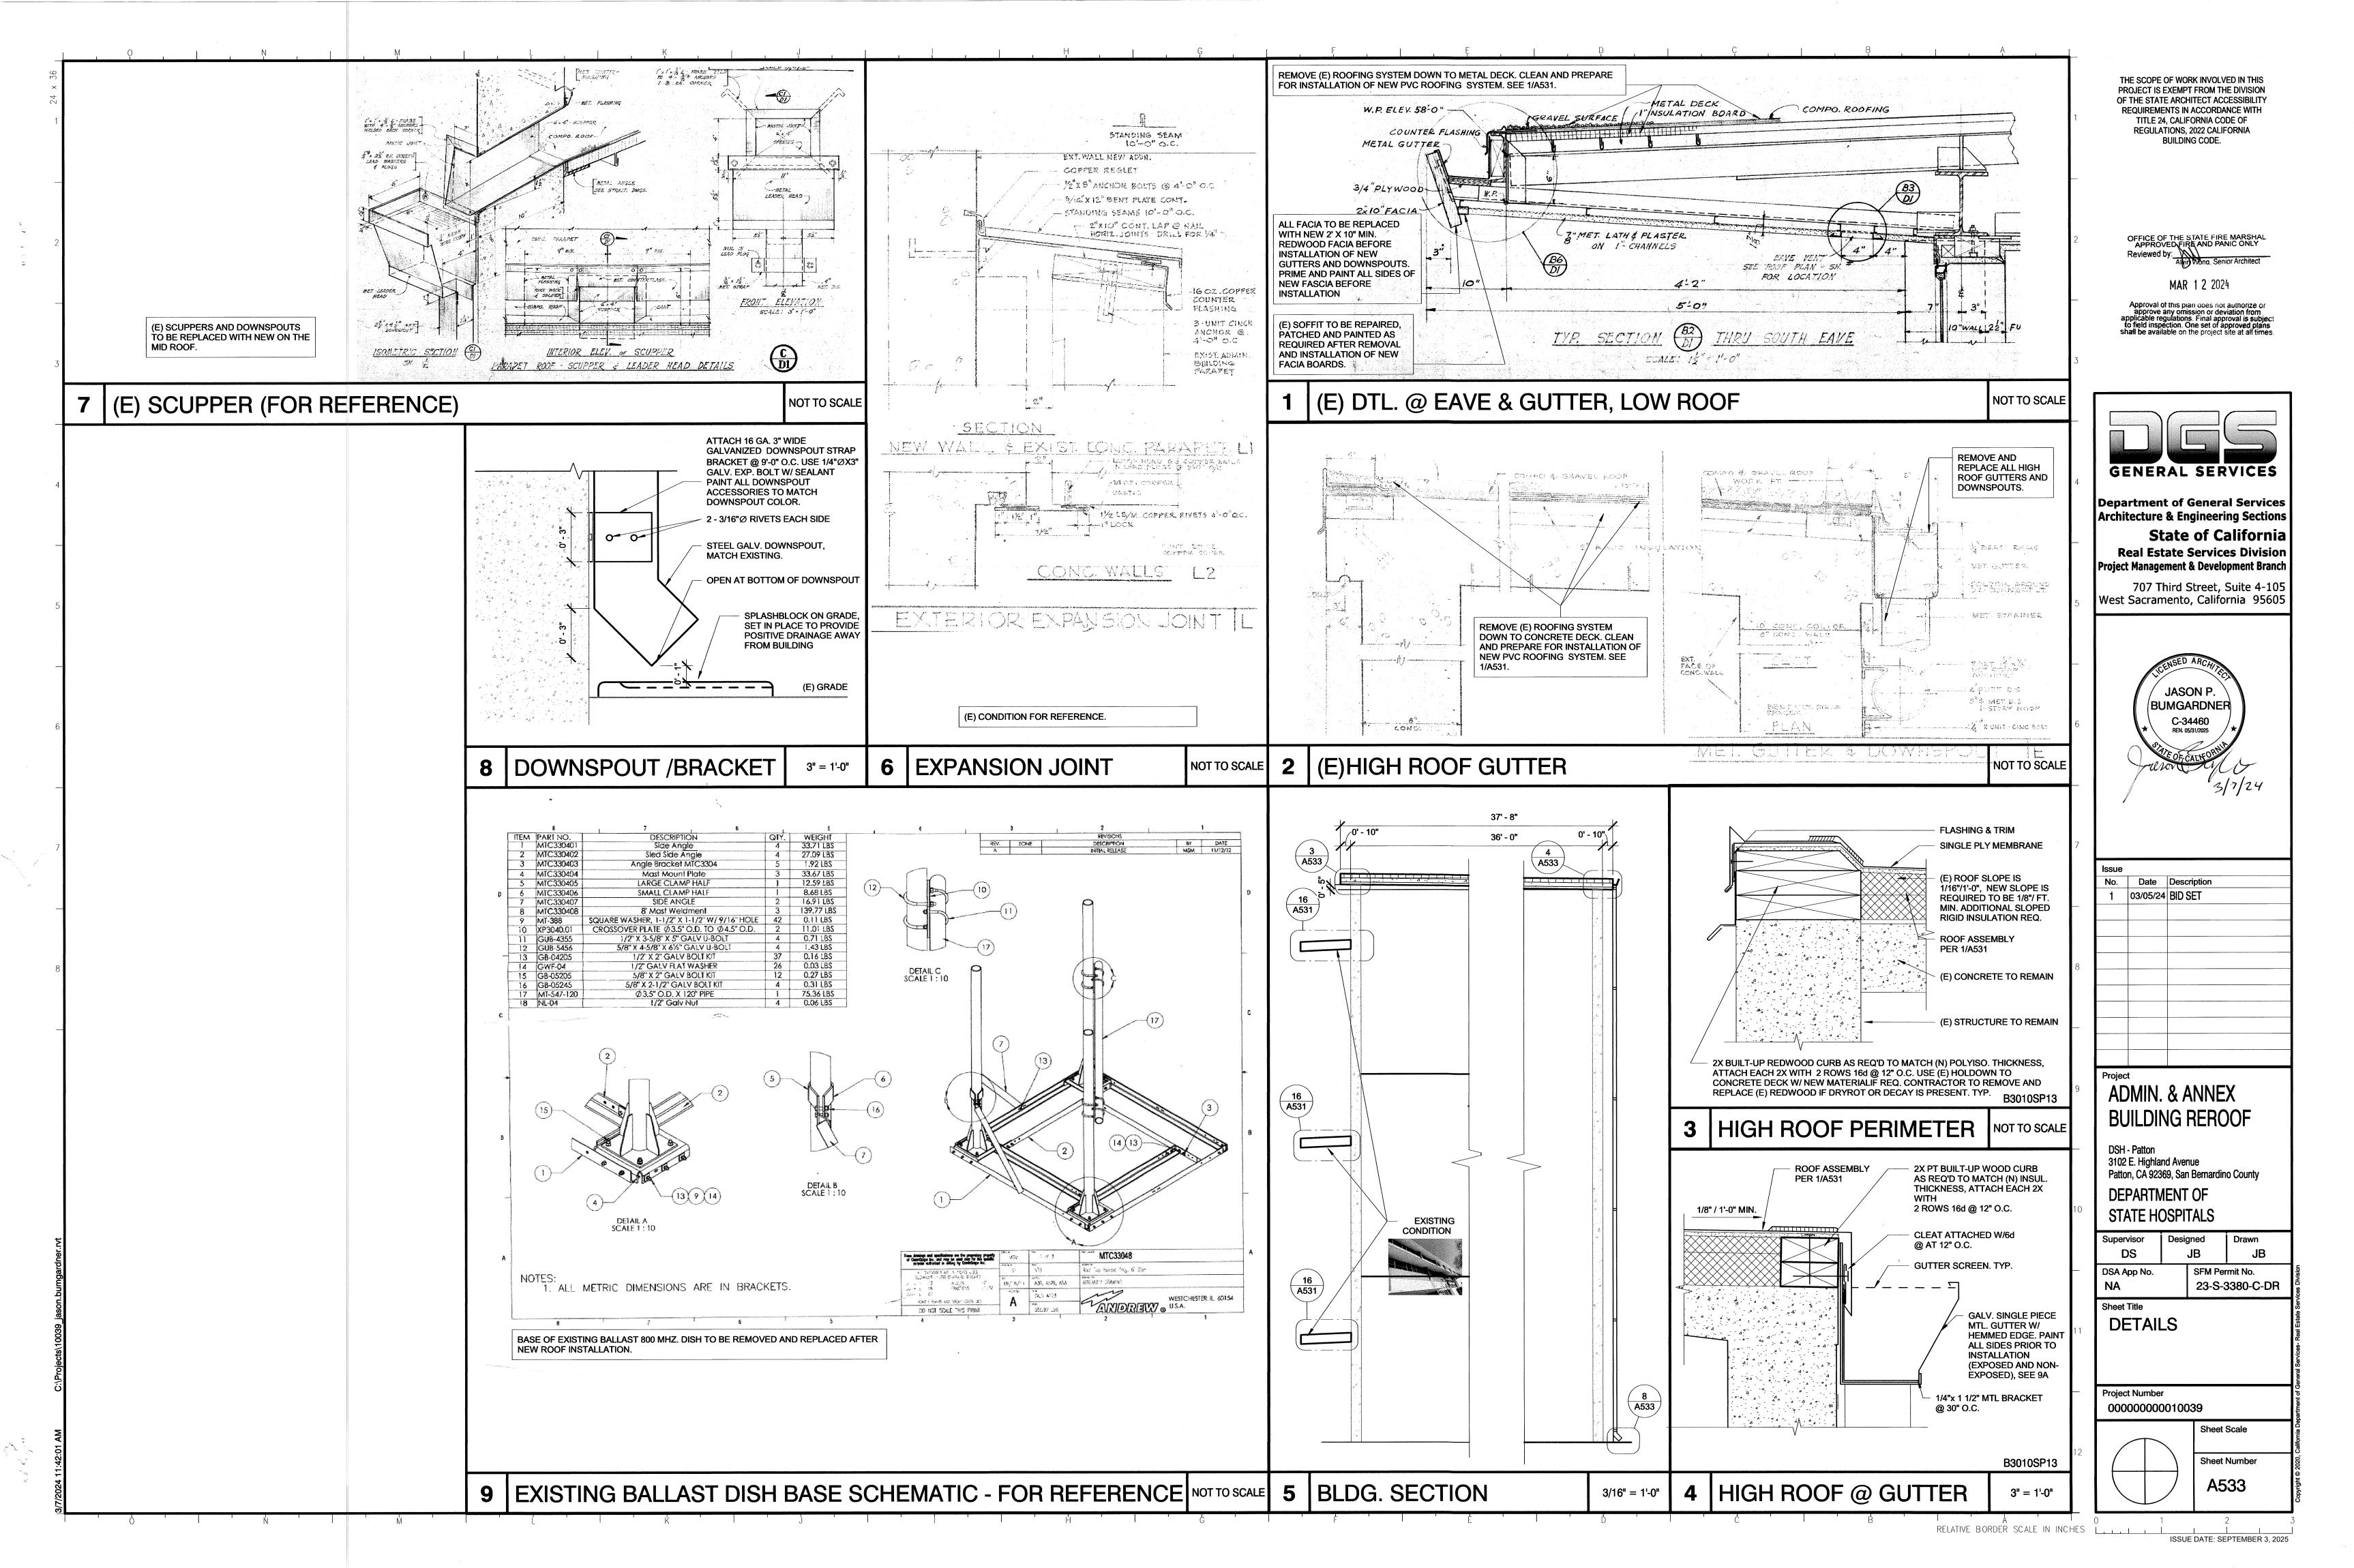

























13 A101





14 A101















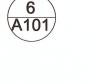





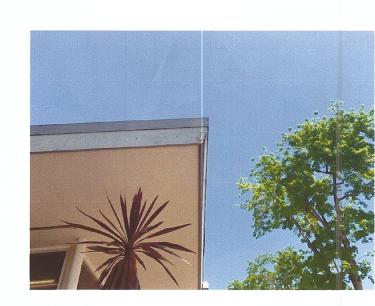







12 A101


THE SCOPE OF WORK INVOLVED IN THIS PROJECT IS EXEMPT FROM THE DIVISION OF THE STATE ARCHITECT ACCESSIBILITY REQUIREMENTS IN ACCORDANCE WITH TITLE 24, CALIFORNIA CODE OF REGULATIONS, 2022 CALIFORNIA BUILDING CODE.

Approval of this plan does not authorize or approve any omission or deviation from applicable regulations. Final approval is subject to field inspection. One set of approved plans shall be available on the project site at all times.



Department of General Services Architecture & Engineering Sections State of California Real Estate Services Division Project Management & Development Branch

707 Third Street, Suite 4-105 West Sacramento, California 95605

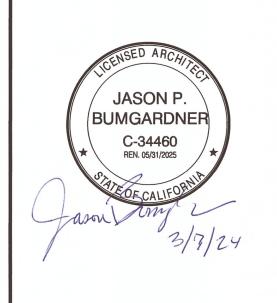

	Issue		
	No.	Date	Description
	1	03/05/24	BID SET
8			
U			
_			

ADMIN. & ANNEX **BUILDING REROOF**

DSH - Patton 3102 E. Highland Avenue Patton, CA 92369, San Bernardino County **DEPARTMENT OF** STATE HOSPITALS

		Supervisor	Designed		Drawn
	DS		JB		JB
		DSA App No.		SFM Per 23-S-3	mit No. 3380-C-[
- 1					

Sheet Title **EXISTING** CONDITIONS

Project Number 00000000010039

Sheet Scale Sheet Number A901

- REFERENCE PHOTOS ARE TO ADD CLARITY TO (E) CONDITIONS. NOT ALL CONDITIONS ARE SHOWN.
- 2. IT IS THE CONTRACTORS RESPONSIBILITY TO VERIFY EXISTING CONDITIONS AT THE SITE.